



01 PROPOSED ELEVATION VIEW

- ECOLOGICAL 'BROWN' ROOF SYSTEM WITH SITE SPECIFIC PLANTING AND GRAVEL AND ROCK FINISH
- BLACK WATERSTRUCK BRICK ON EDGE COPING
- BLACK WATERSTRUCK BRICK WITH DARK GREY MORTAR
- PATINATED METAL SIGN BOARD
- PATINATED METAL CLADDING AND SOFFIT PANELS
- PATINATED METAL REVEAL CLADDING
- BLACK ANODIZED ALUMINIUM GLAZING SYSTEM AND ENTRANCE DOORS
- PATINATED METAL BOLLARDS, HANDRAIL DETAIL AND INFORMATION BOARDS TO MATCH CLADDING

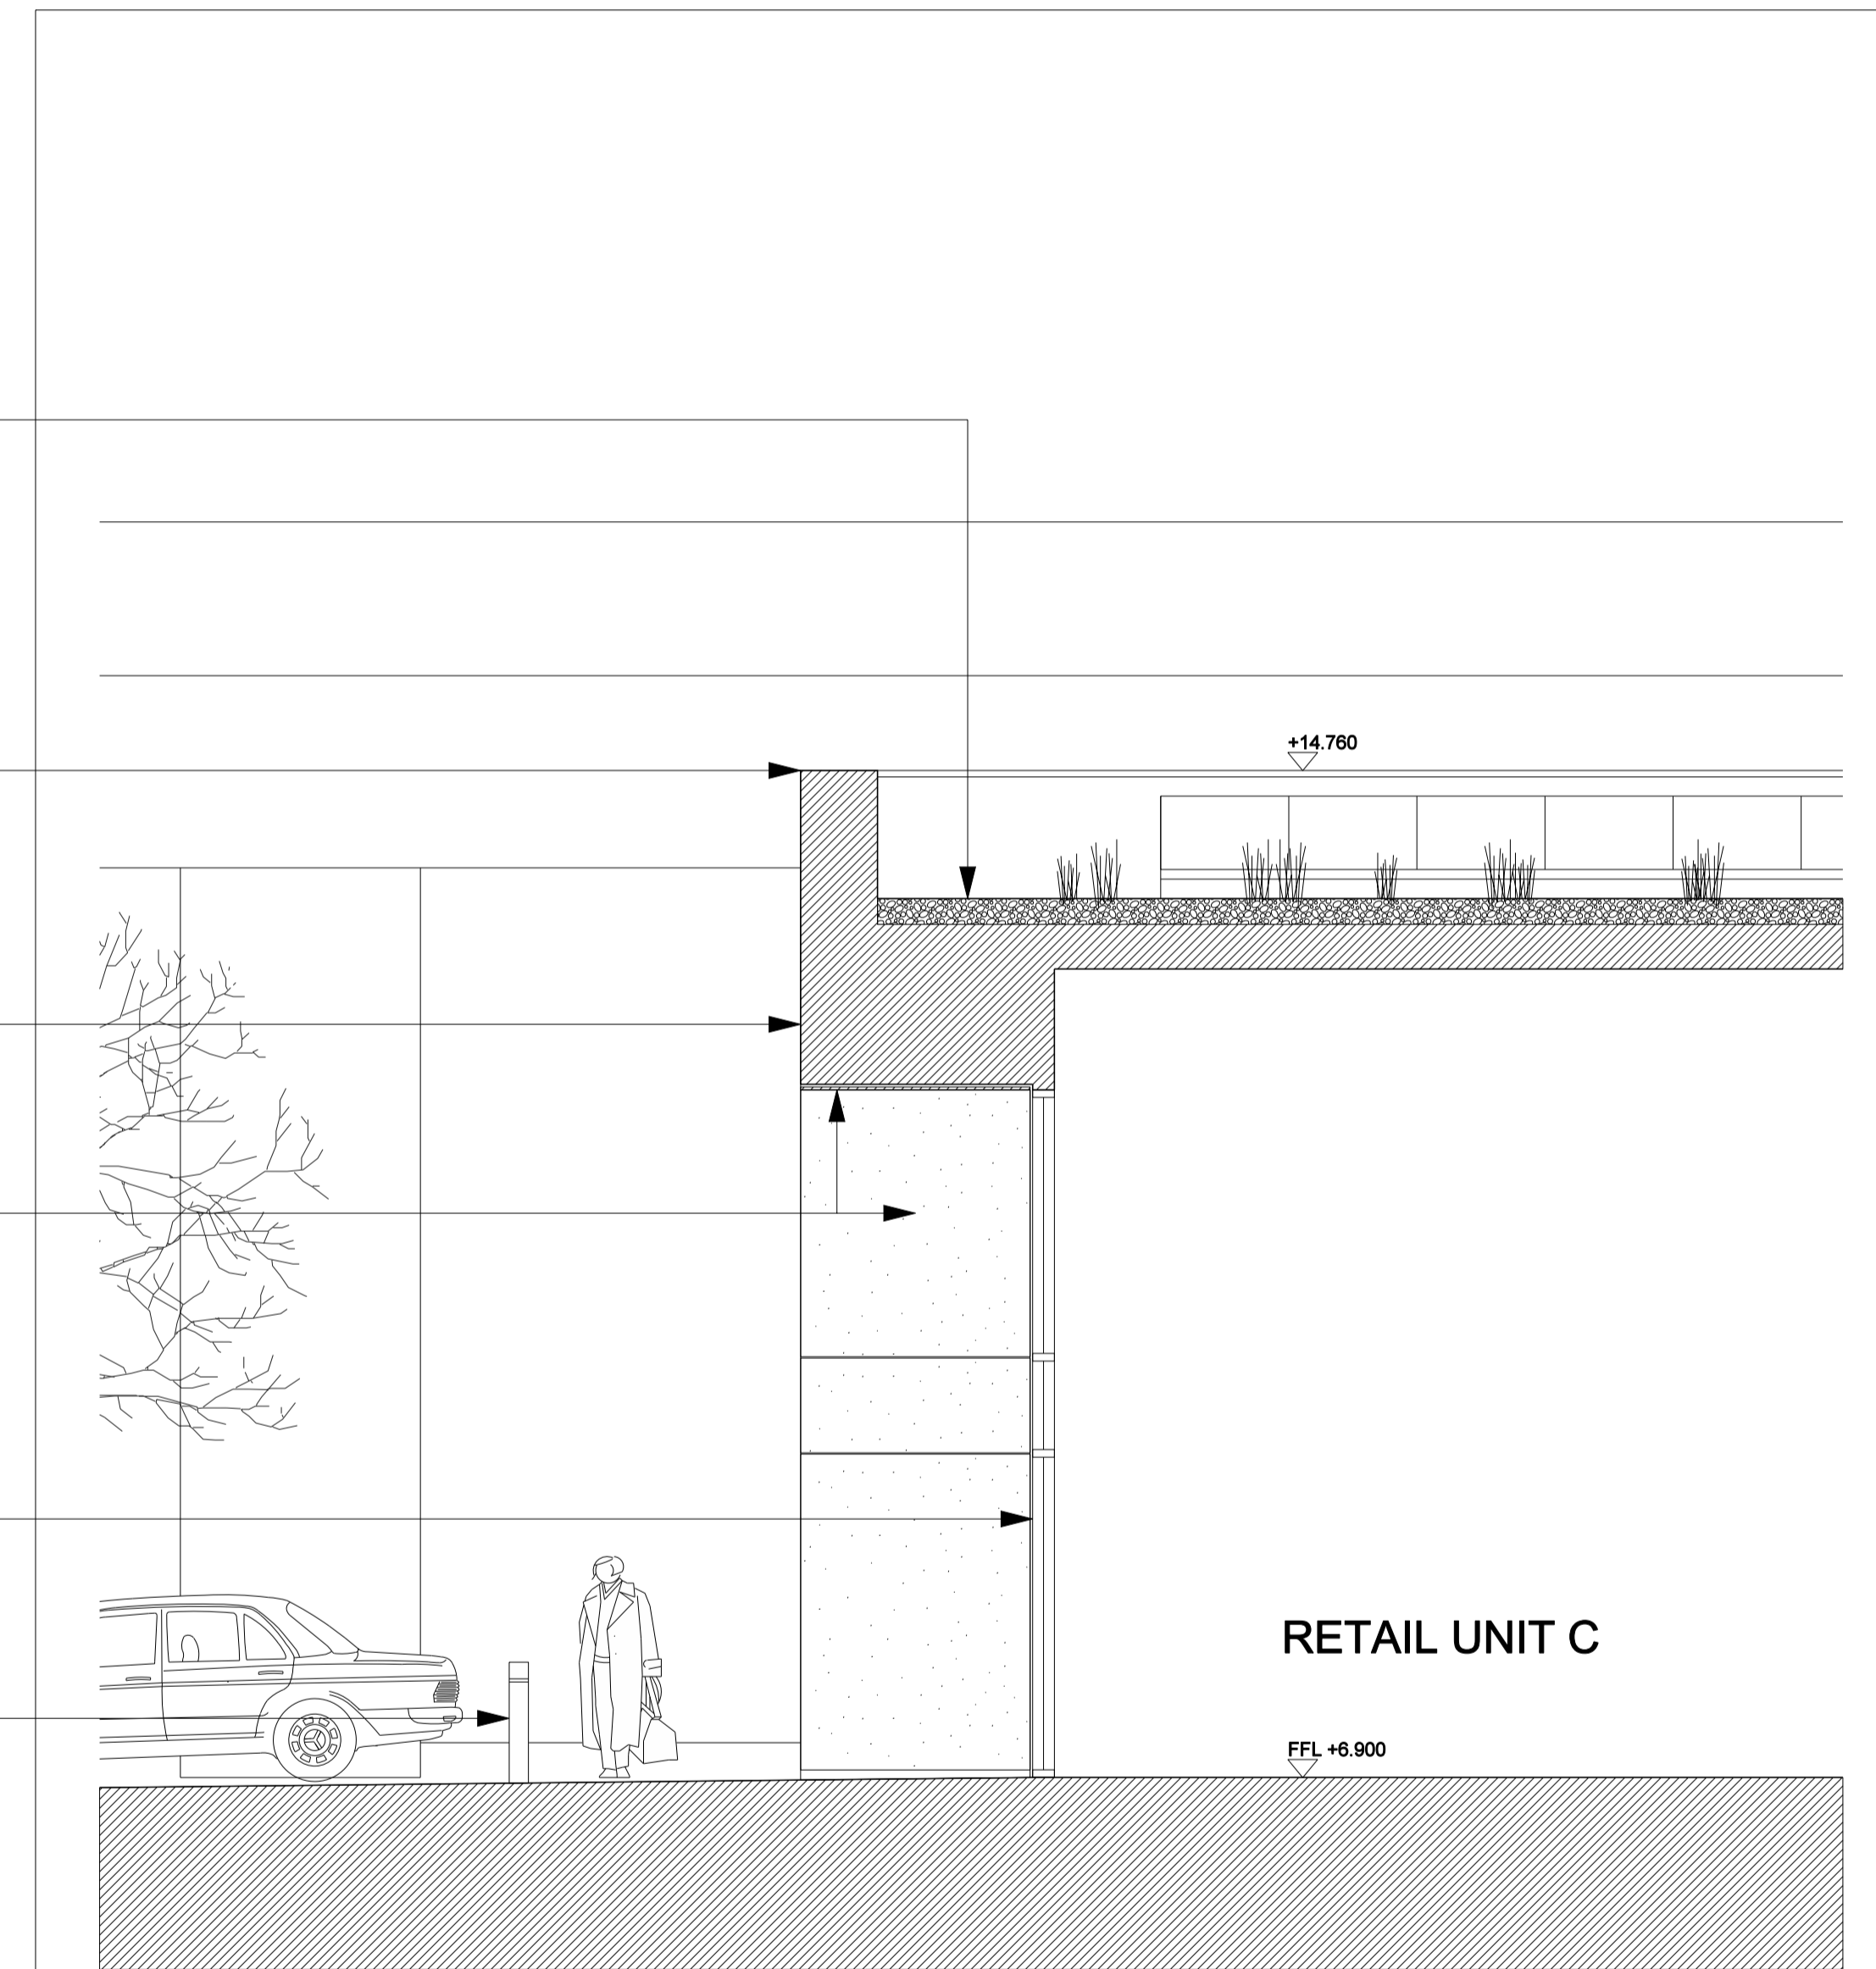

02 PROPOSED DETAIL SECTION

DO NOT SCALE FROM THIS DRAWING. VERIFY ALL DIMENSIONS ON SITE.
 DRAWING SHOULD BE READ IN CONJUNCTION WITH INFORMATION FROM ALL OTHER DESIGN CONSULTANTS AND CONTRACTORS.
 ELECTRONIC VERSIONS OF THIS INFORMATION ARE ISSUED IN GOOD FAITH TO ASSIST WITH TRANSFERRING PROJECT INFORMATION FOR USE BY OTHERS.
 THE RECIPIENT MUST VERIFY ACCURACY AND COMPLETENESS OF INFORMATION ONCE TRANSFERRED.
 FEILDEN CLEGG BRADLEY STUDIOS ACCEPT NO RESPONSIBILITY FOR ACCURACY, COMPLETENESS OR ANY OTHER DEVIATION FROM CORRESPONDING PLT FILE INFORMATION.

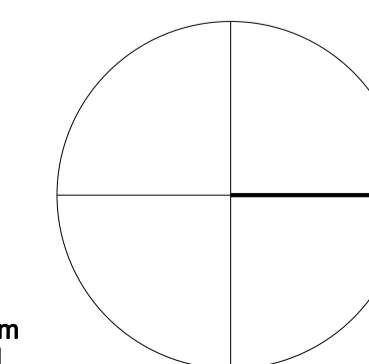

FeildenCleggBradleyStudios
 LLP
 Bath Brewery
 Toll Bridge Road
 Bath BA1 7DE
 t 01225 852545
 f 01225 852528
 e bath@fcbstudios.com

Amendment
 HAYLE
 SOUTH QUAY & FOUNDRY YARD
 FOUNDRY YARD
 DETAIL SECTION AND ELEVATION
 © fcbstudios
 Original printed at A1

Date
 Job/Drawing No
 Amendment
 1606/P/115
 Scale 1:50 (1:100 @ A3)
 Date JULY 2011
 Drawn S17
 All dimensions to be checked on site