
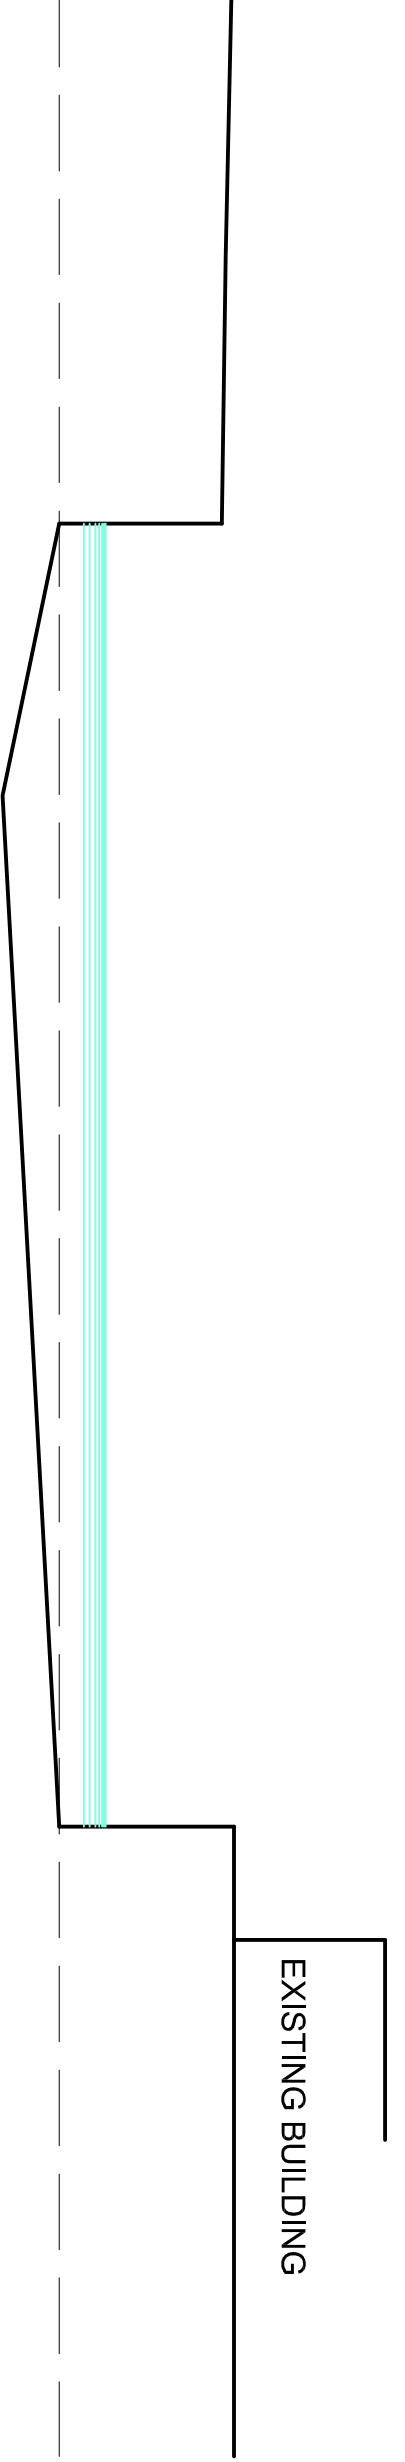


EXISTING PLAN
1:500

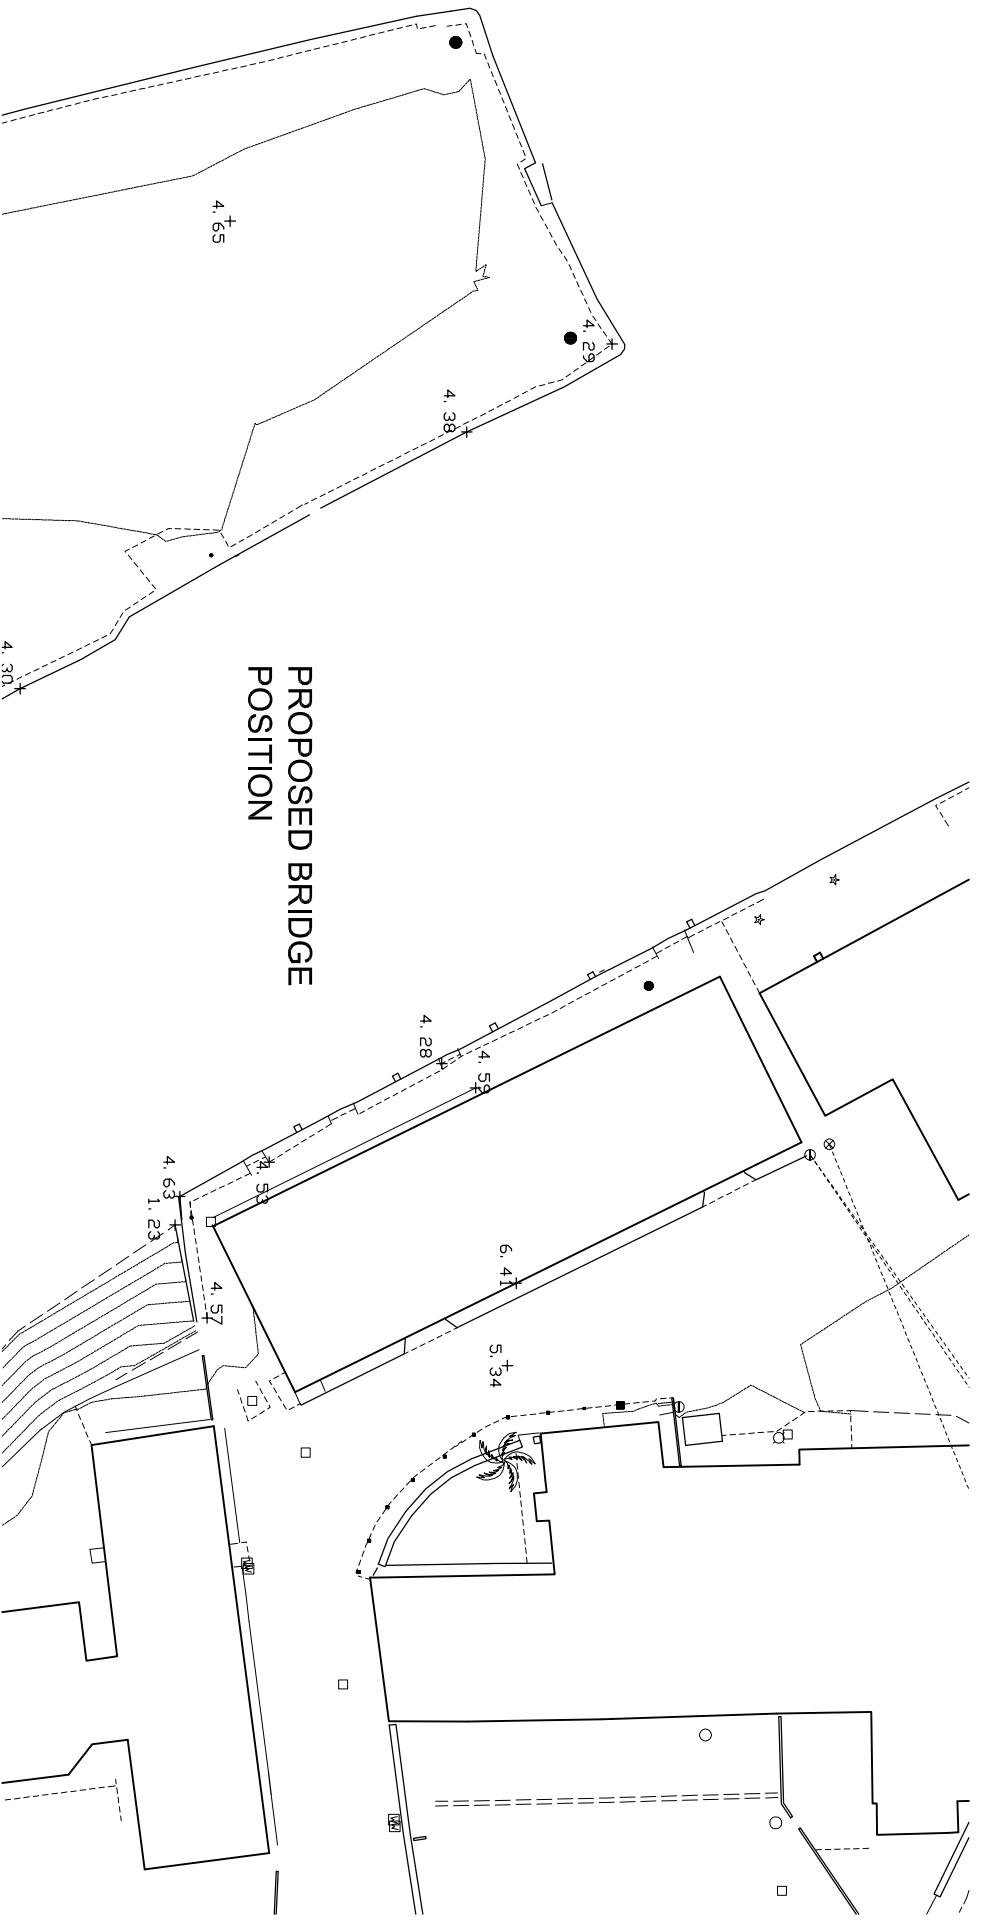

EXISTING SECTION
1:200

PENPOL CREEK HALF TIDE FLOOD DEFENSE GATE & BRIDGE

HAYLE HARBOUR



ARCHITECTS & PLANNERS
 22 BOSTON PLACE
 LONDON, NW1 6ER
 Tel. 020 7723 6090
 Fax. 020 7723 7096
 e-mail: mail@fsp-uk.com

DRAWING STATUS :-		SCALE
TITLE:	EXTERNAL WORKS	1:200 / 500#3
	EXISTING PLAN & SECTION	
PROJECT	HAYLE HARBOUR	
DRAWING NUMBER		
PROJECT TYPE	EMBANK	
LOCATION		
REVISION		
	P1	
444.09 L (0-)		001

DO NOT SCALE FROM THIS DRAWING.
 CONSULT THE DRAWING FOR THE LOCATION OF THE
 PROPOSED DEFENSE GATE AND BRIDGE.
 CONSULT THE ARCHITECT FOR THE ATTENTION OF THE
 ARCHITECTS.