


# PLAN 1:200

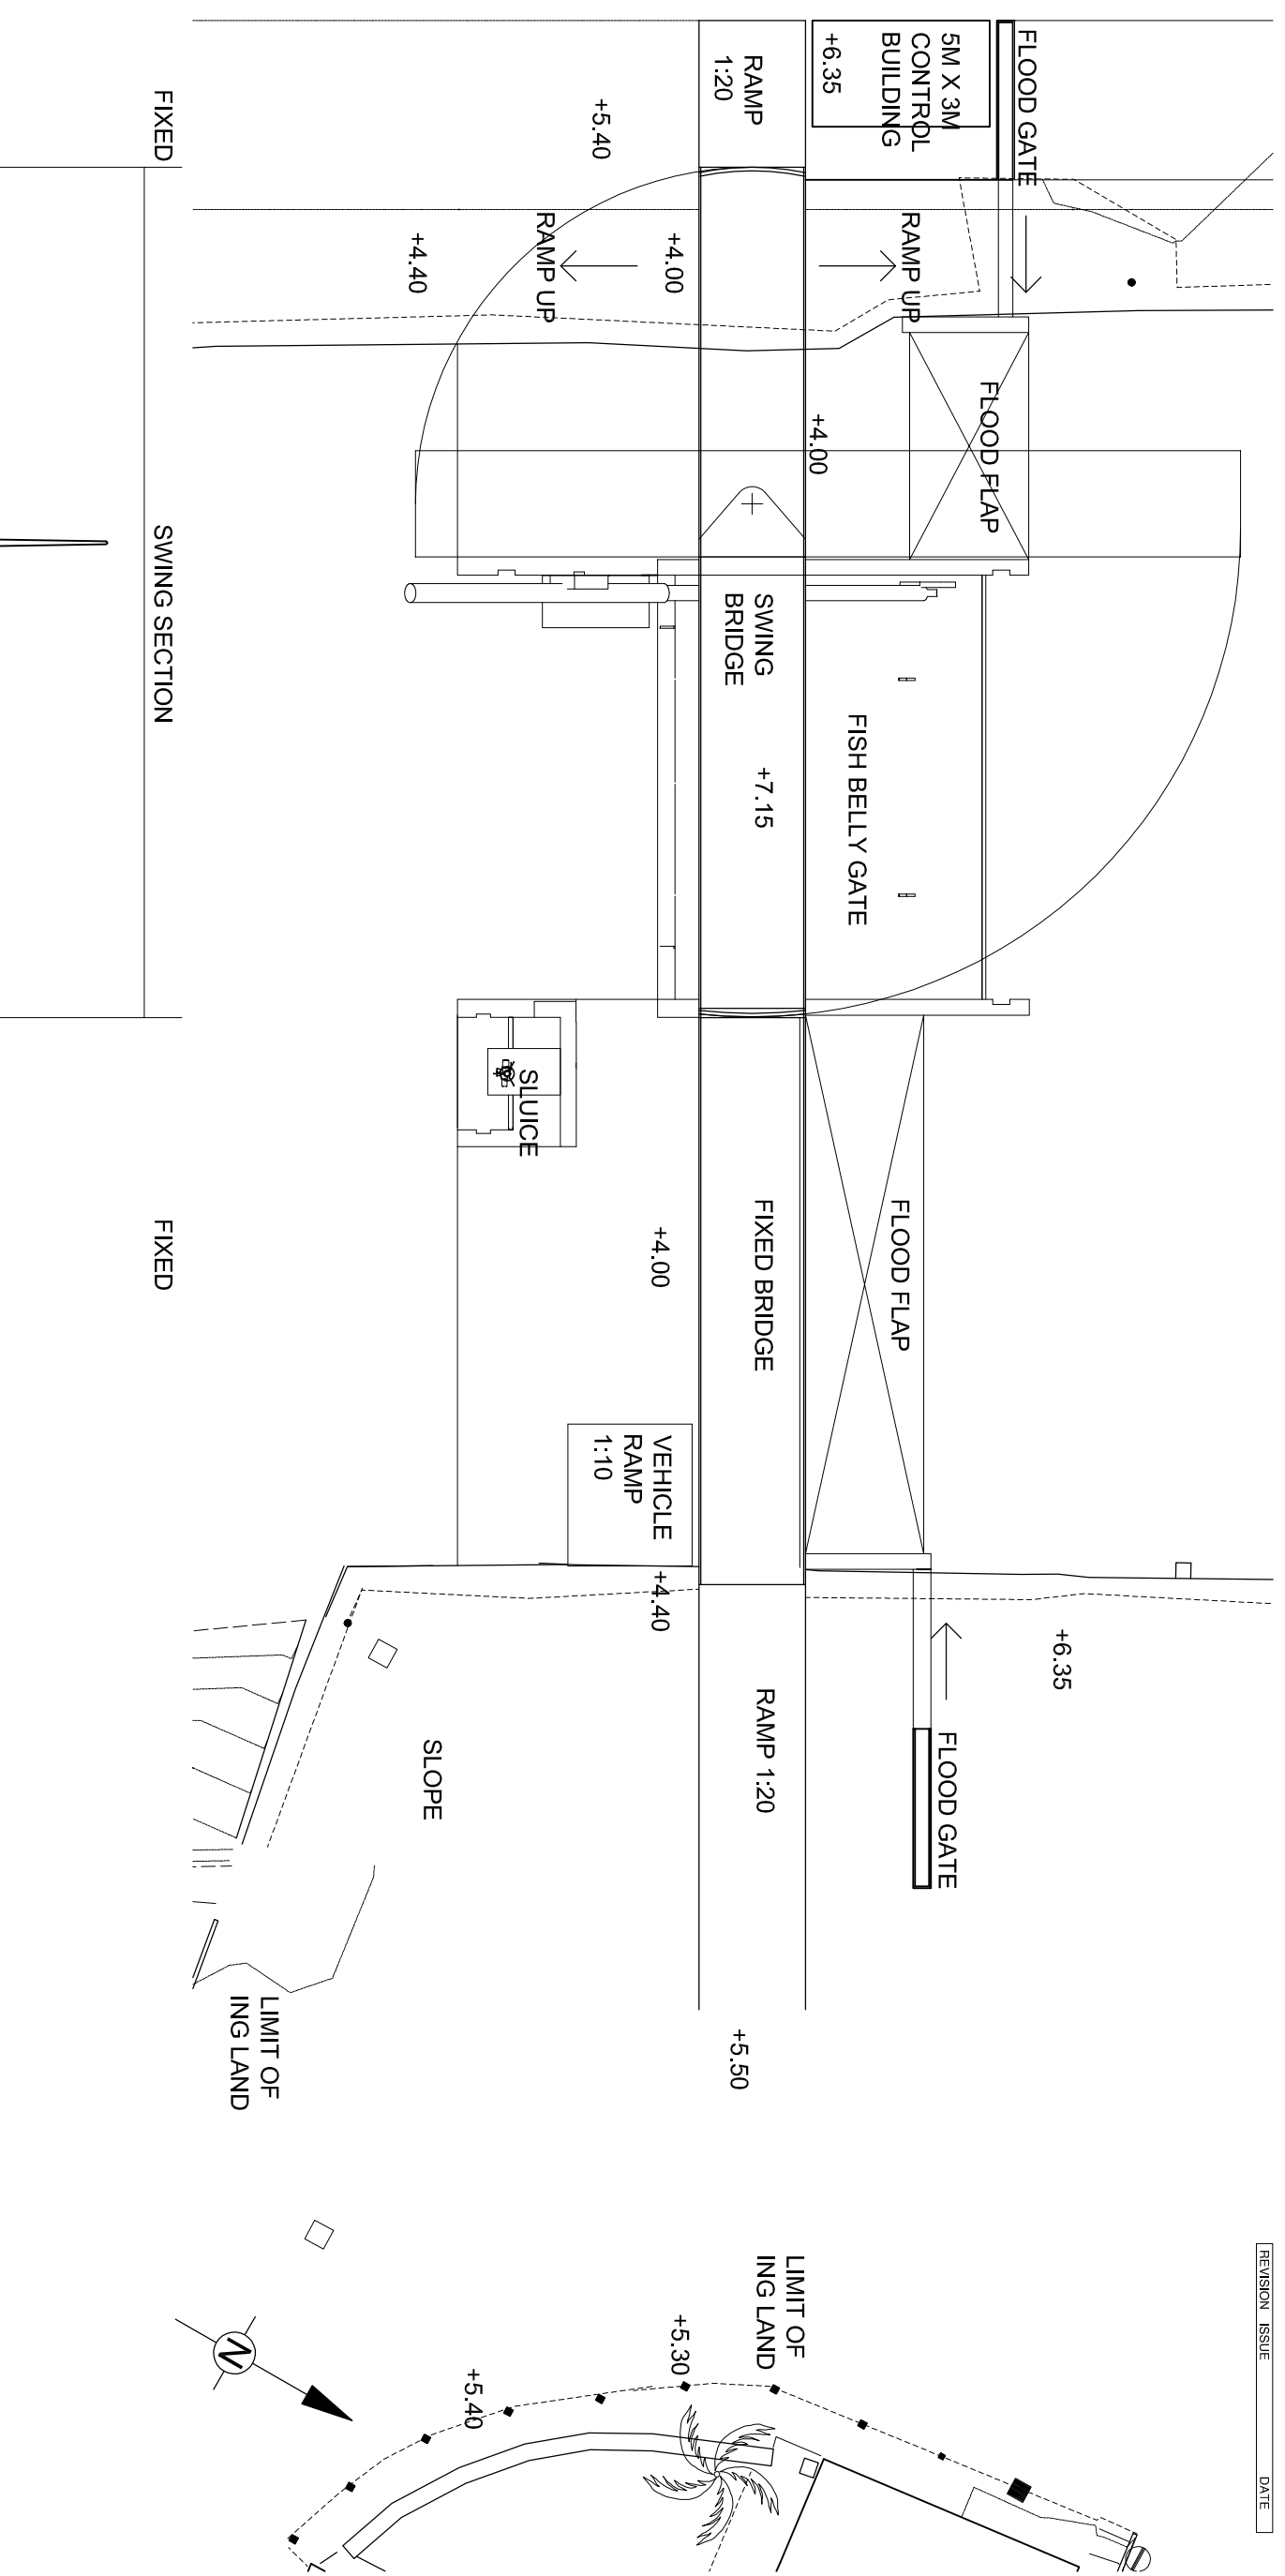

FIXED

SWING SECTION


FIXED

NEW G.L. +6.35

CONTROL BUILDING

±0

# SECTION 1:200

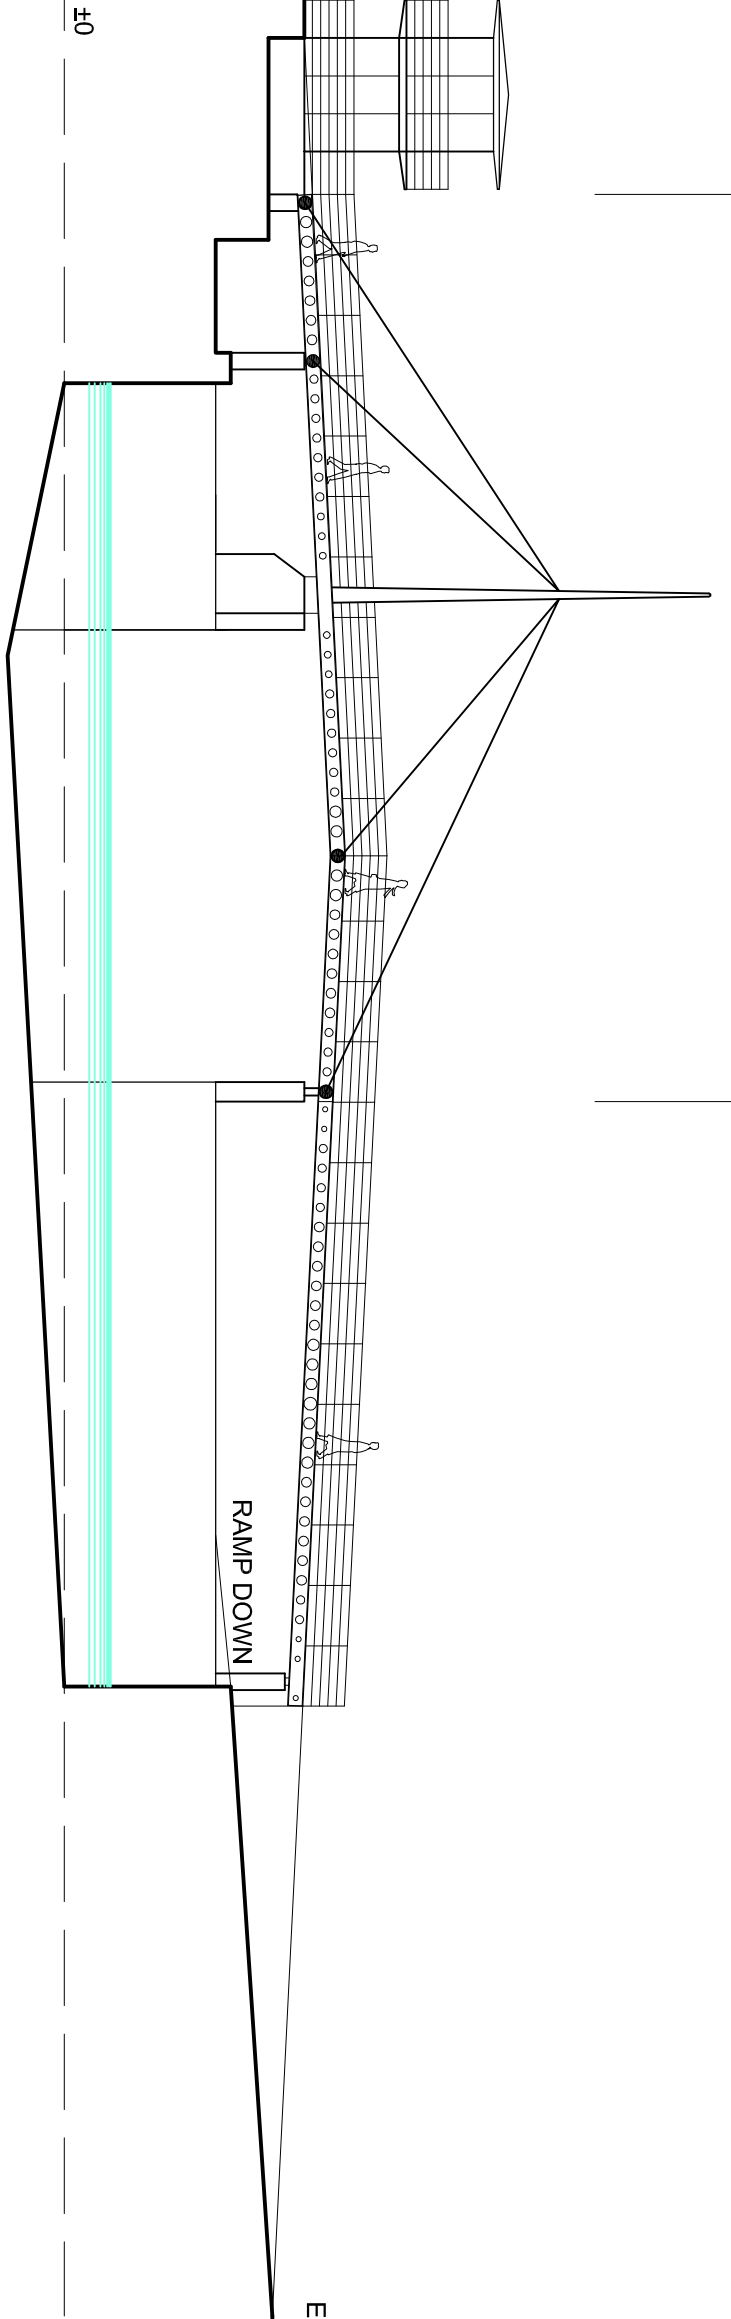

EXISTING ROAD +5.5

## HAYLE HARBOUR

### FSP

ARCHITECTS & PLANNERS

22 BOSTON PLACE

LONDON, NM1 6ER

tel: 020 7723 8090

fax: 020 7723 7096

e-mail: mail@fsp.uk.com

# PENPOL CREEK HALF TIDE FLOOD DEFENSE GATE & BRIDGE

DRAWING STATUS: PLANNING	
TITLE: HALF TIDE BRIDGE	SCALE: 1:200#A3
PROPOSED PLAN & SECTION	NO. 1
PROJECT: HAYLE HARBOUR	DATE: 07/07
DRAWING NUMBER: 001	LOCATION: P1
PROJECT TYPE: EMBARK	
444.09 L	(--)

DO NOT SCALE FROM THIS DRAWING  
ALL DIMENSIONS RELATIVE TO THE PROPOSED PLAN AND SECTION  
ALL DIMENSIONS RELATIVE TO THE PROPOSED PLAN AND SECTION  
ARCHITECTS