

This drawing is only to the stated scale if it is printed correctly. MFLP cannot accept responsibility for the incorrect scaling of drawings printed by third parties. All dimensions are in mm unless otherwise stated.

If this drawing forms part of an application for planning permission on behalf of the applicant named below, it shall not be used for any other purpose without the express permission of Mountford Pigott LLP.

This drawing may incorporate information from other professionals. Mountford Pigott LLP cannot accept responsibility for the integrity and accuracy of such information. Any clarification and/or additions that are required pertaining to such information should be sought from the relevant profession or their appointment representative as listed below.

LIST OF INFORMANTS:
 ORDNANCE SURVEY
 TOPOGRAPHICAL SURVEY
 LANDSCAPE - ASPECT LANDSCAPE PLANNING
 HIGHWAYS - SAVELL BIRD & AXON
 BRIDGE & RETAINING WALLS - BURO HAPPOLD


REVISIONS
 ISSUED FOR PLANNING

DATE
 08.12.10


DRN
 CB

REV
 A


NOTE: SIGNAGE SUBJECT TO SEPARATE PLANNING APPLICATION

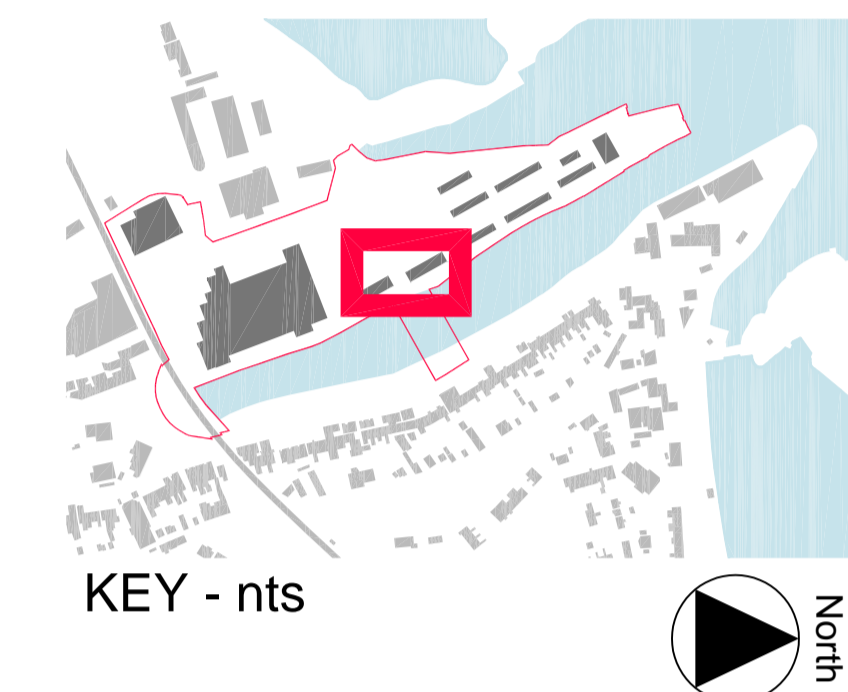


KEY - nts

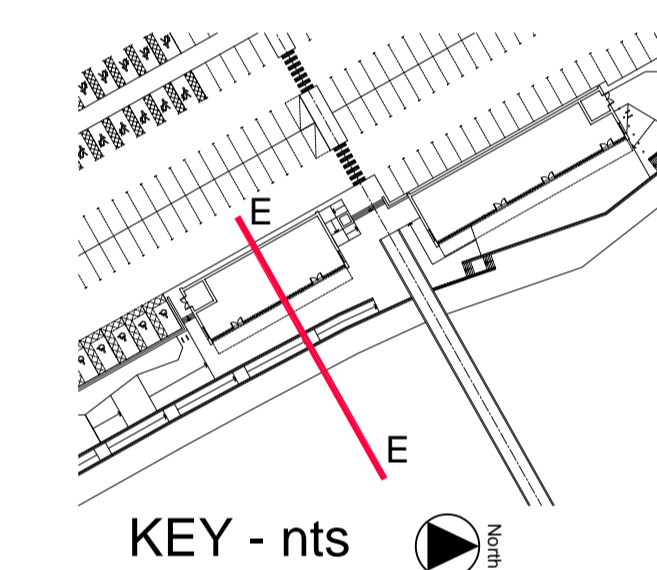


KEY - nts

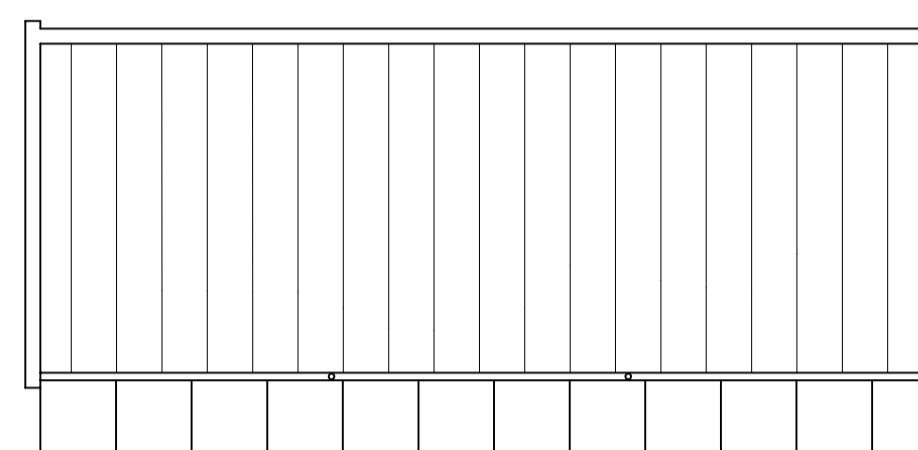


ROOF PLAN

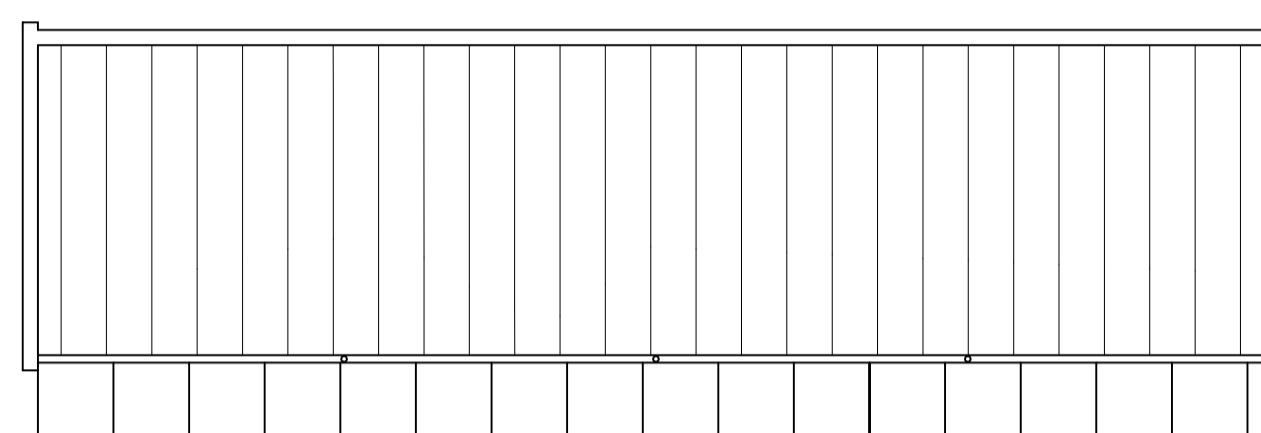

ROOF PLAN

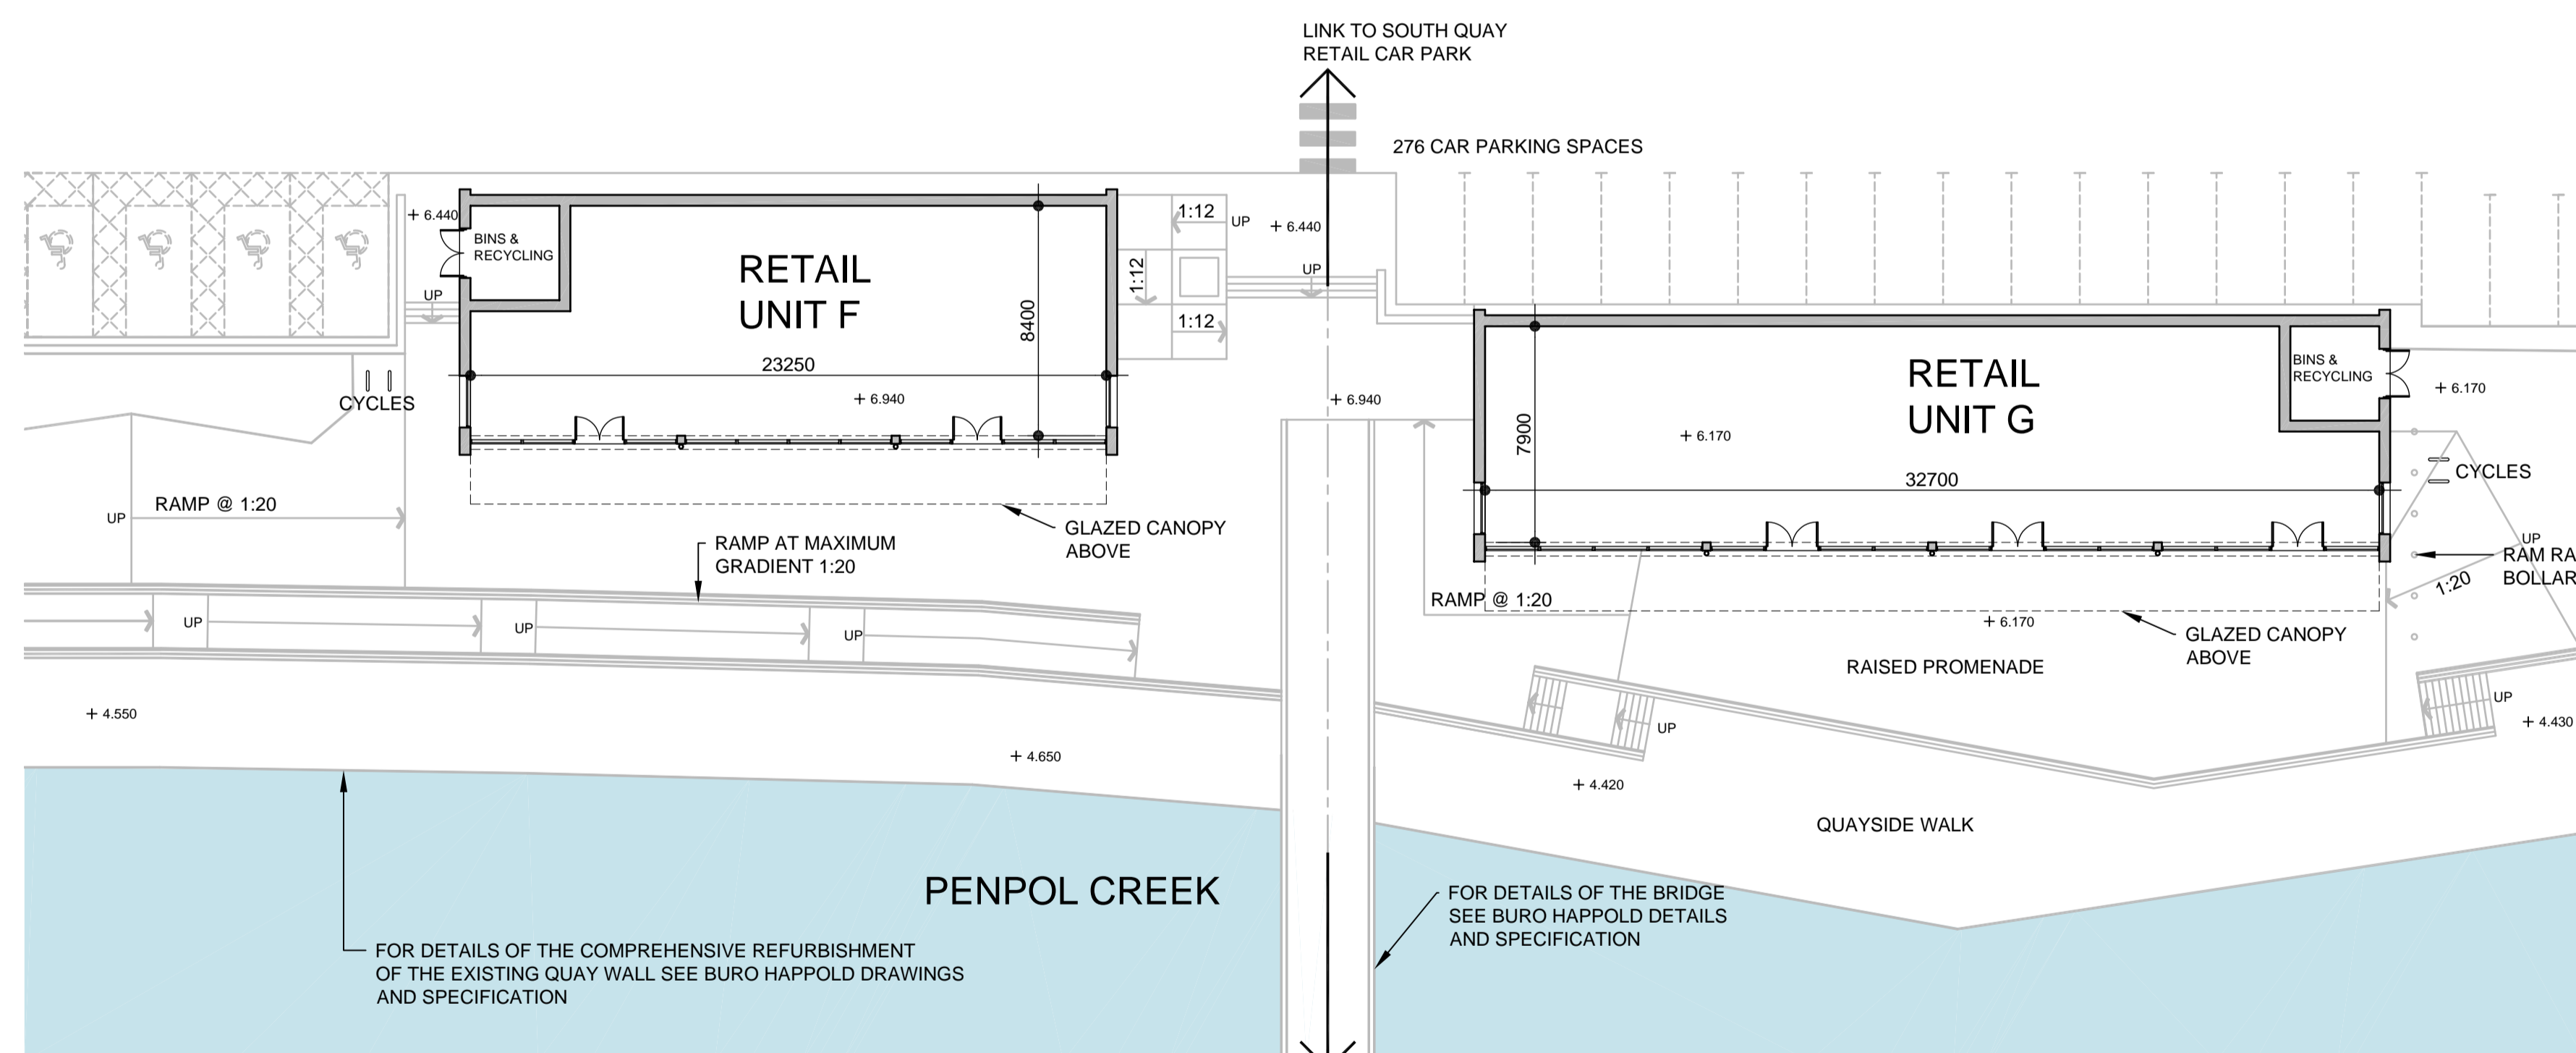

GROUND FLOOR PLAN

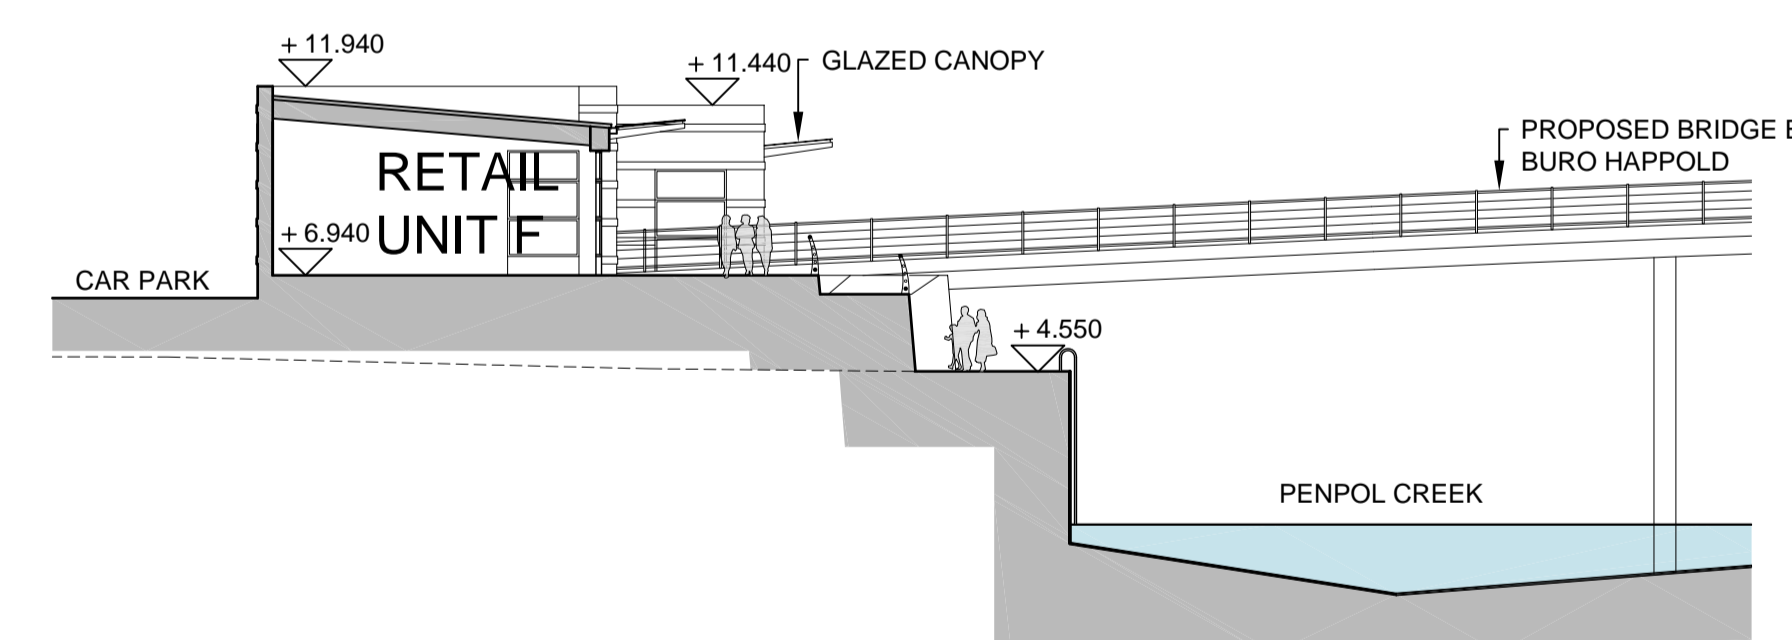

SECTION E-E

