

This drawing is only to the stated scale if it is printed correctly. MFLP cannot accept responsibility for the incorrect scaling of drawings printed by third parties. All dimensions are in mm unless otherwise stated.

If this drawing forms part of an application for planning permission on behalf of the applicant named below, it shall not be used for any other purpose without the express permission of Mountford Pigott LLP.

This drawing may incorporate information from other professionals. Mountford Pigott LLP cannot accept responsibility for the integrity and accuracy of such information. Any clarification and/or additions that are required appearing to such information should be sought from the relevant profession or their appointment representative as listed below.


LIST OF INFORMANTS:
 ORDINANCE SURVEY
 TOPOGRAPHICAL SURVEY
 LANDSCAPE - ASPECT LANDSCAPE PLANNING
 HIGHWAYS - SAVELL BIRD & AXON
 BRIDGE & RETAINING WALLS - BURO HAPPOLD

REVISIONS
 ISSUED FOR PLANNING

DATE
 28.12.10


DRN
 CB

REV
 A

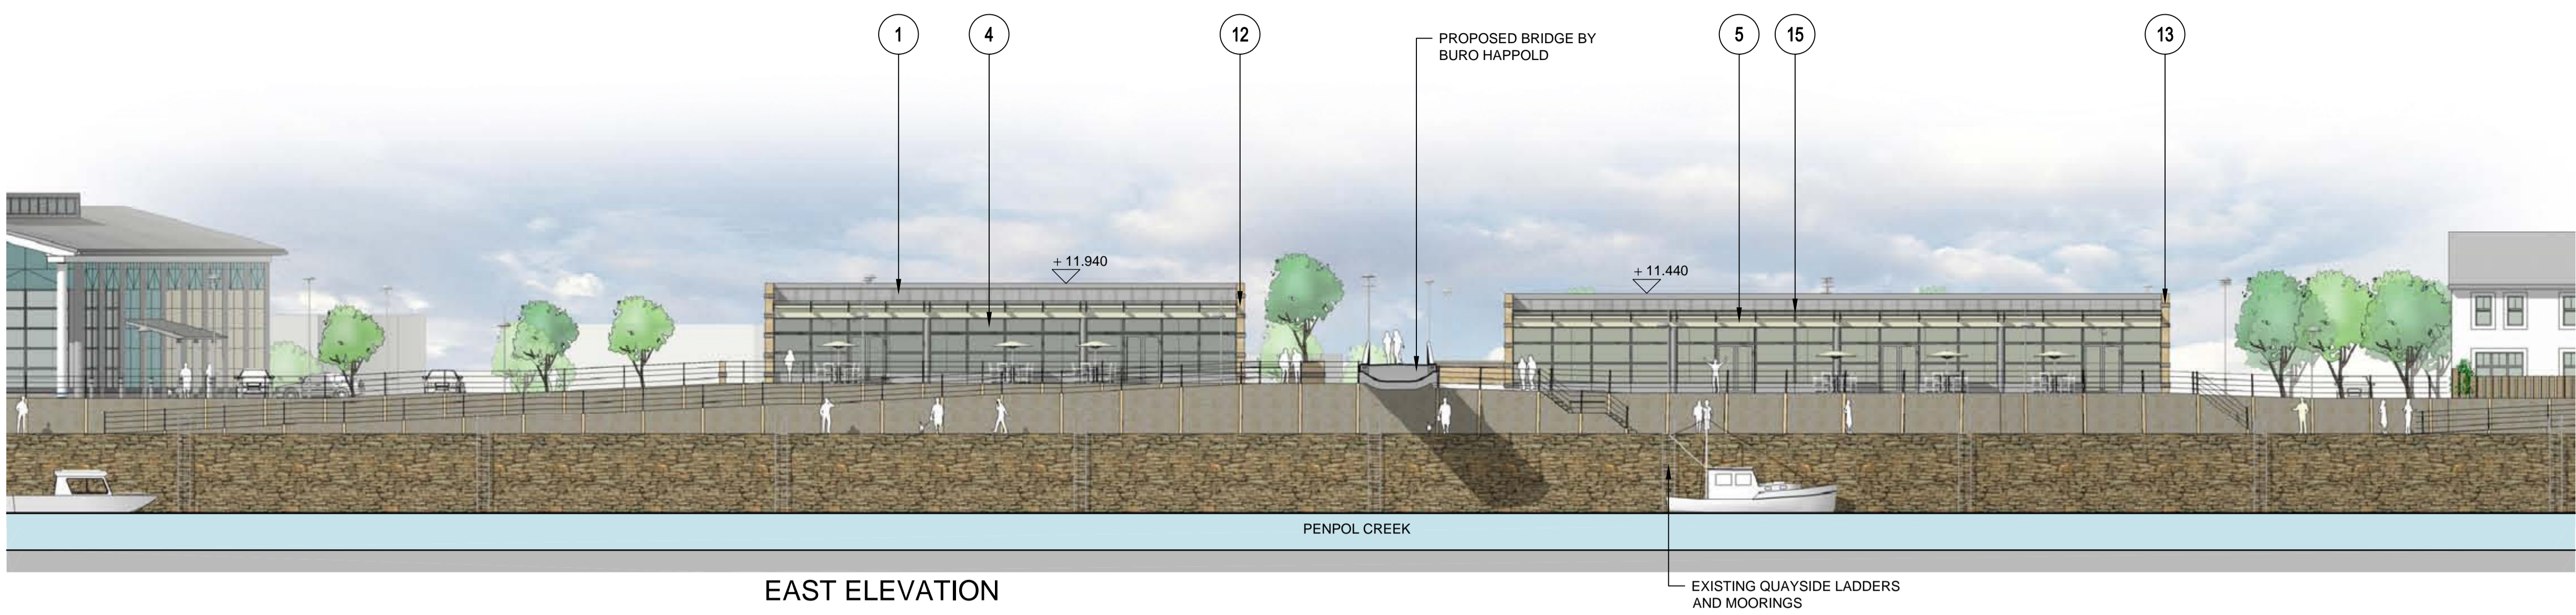


EAST ELEVATION

NOTE: SIGNAGE SUBJECT TO SEPARATE PLANNING APPLICATION

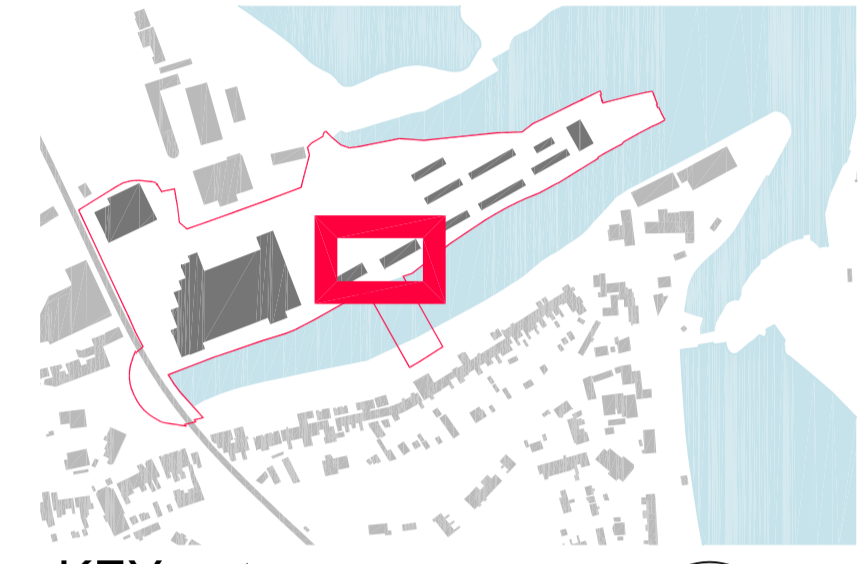


KEY - nts


- SCHEDULE OF MATERIALS:
1. STANDING SEAM METAL ROOF
 2. TRESPA WALL PANELS
 4. POWDER COATED ALUMINIUM WINDOW FRAMES DOUBLE GLAZED
 5. POWDER COATED ALUMINIUM FASCIA
 10. STAINLESS STEEL RAM RAID BOLLARDS
 11. STAINLESS STEEL RAILINGS (SEE ASPECT LANDSCAPE PLANNING DETAILS)
 12. SPLIT FACE BLOCKWORK
 13. SMOOTH BLOCKWORK BANDING
 15. GLASS COVERED POWDER COATED ALUMINIUM CANOPY

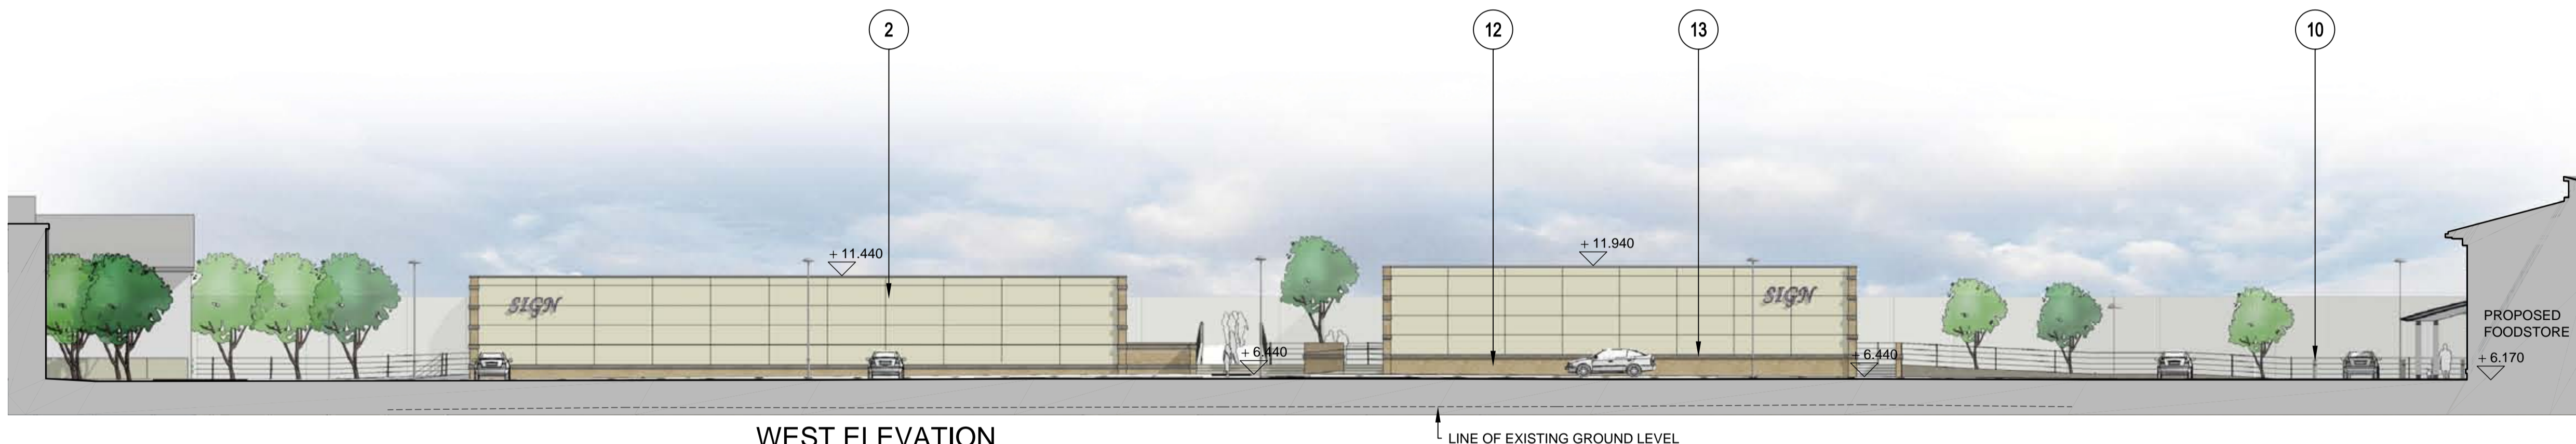


WEST ELEVATION

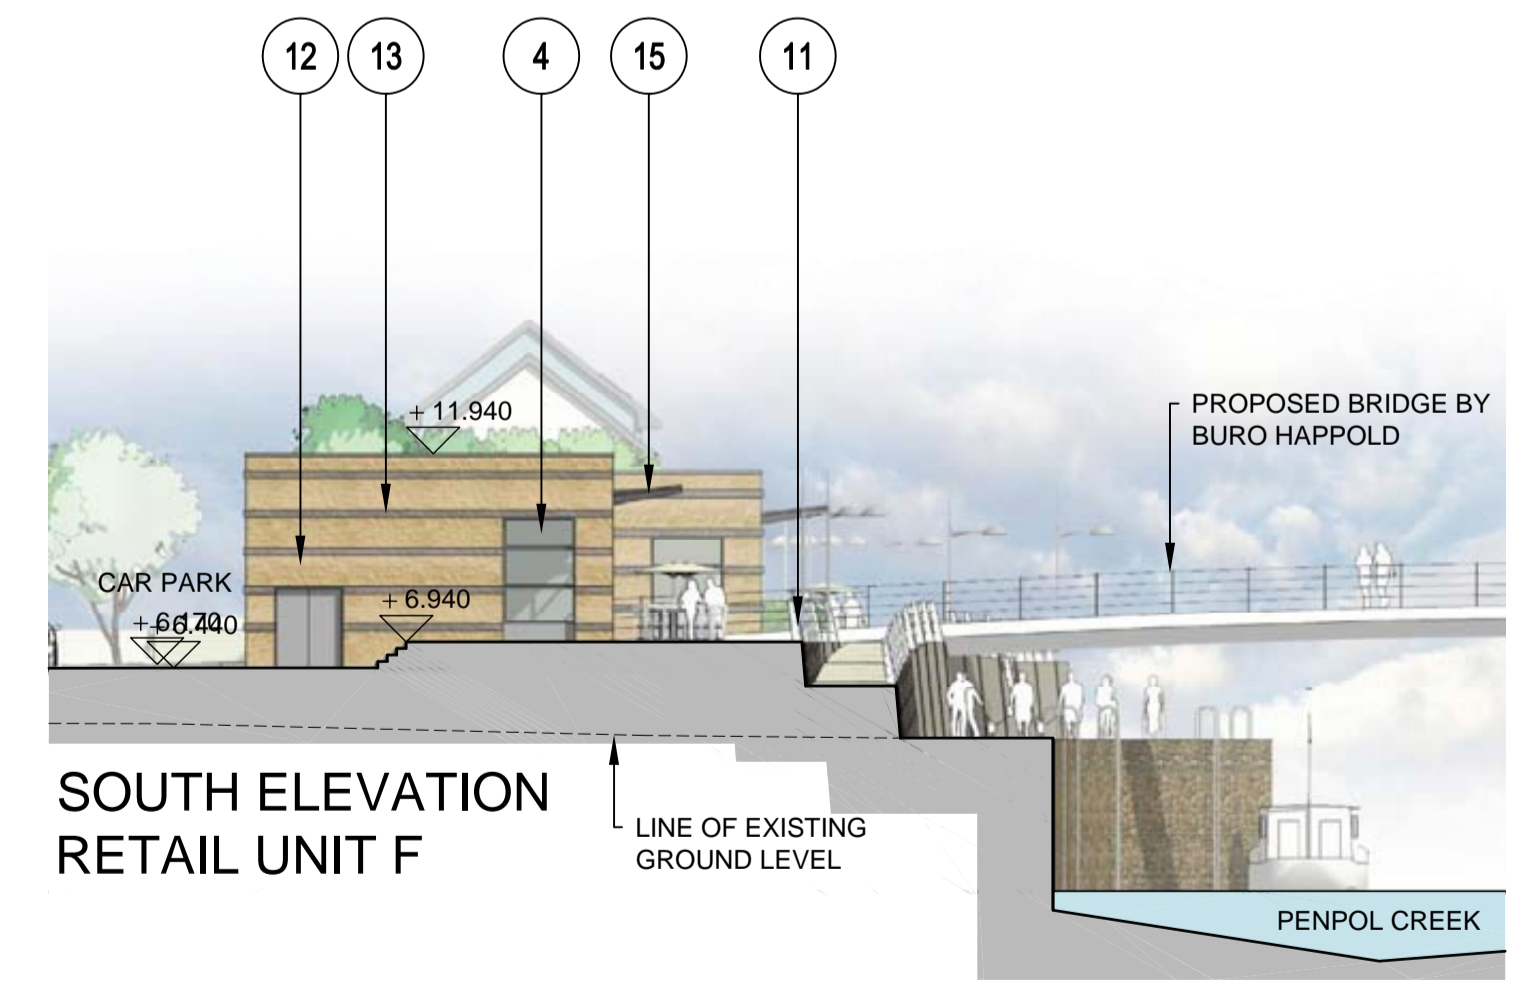


SOUTH ELEVATION
RETAIL UNIT F

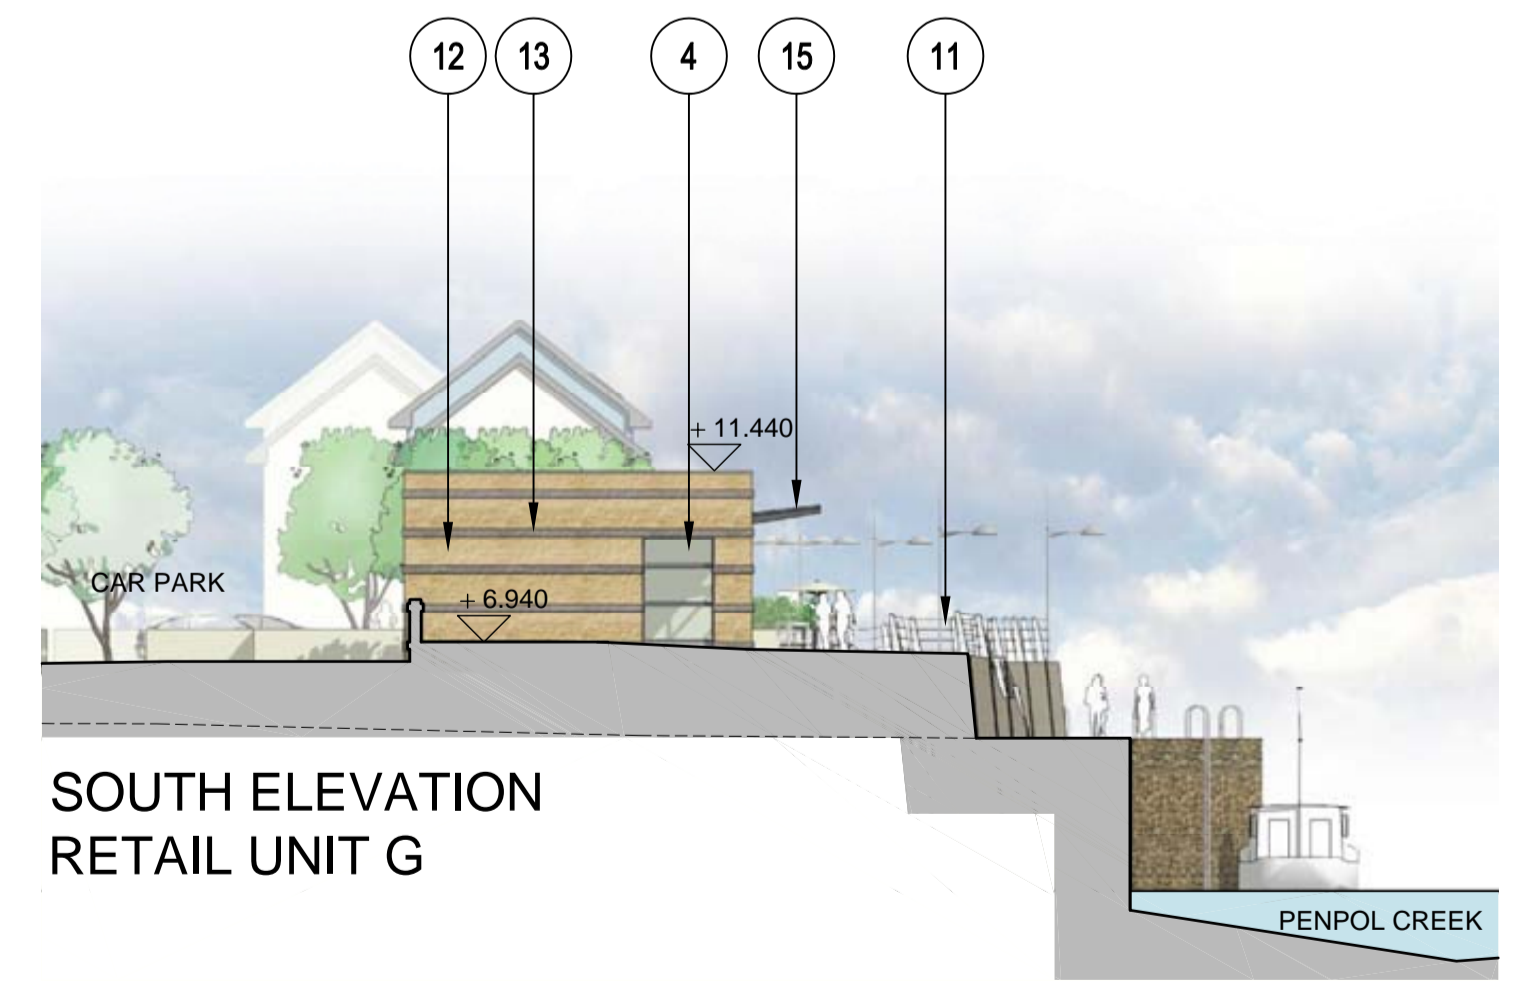

SOUTH ELEVATION
RETAIL UNIT G

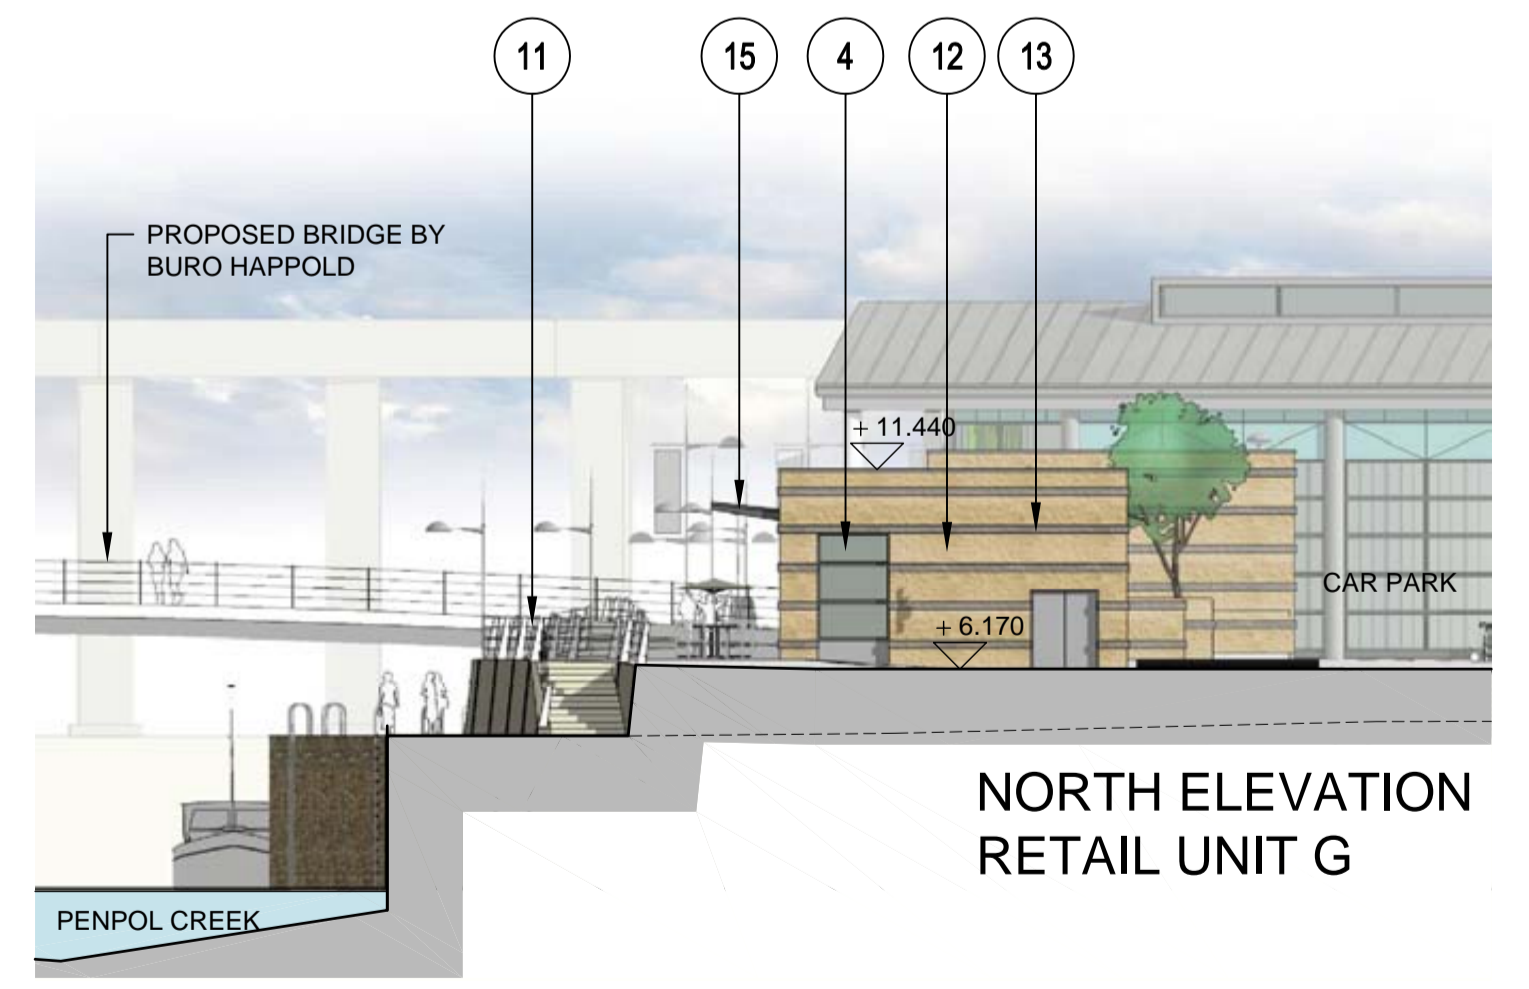

NORTH ELEVATION
RETAIL UNIT G

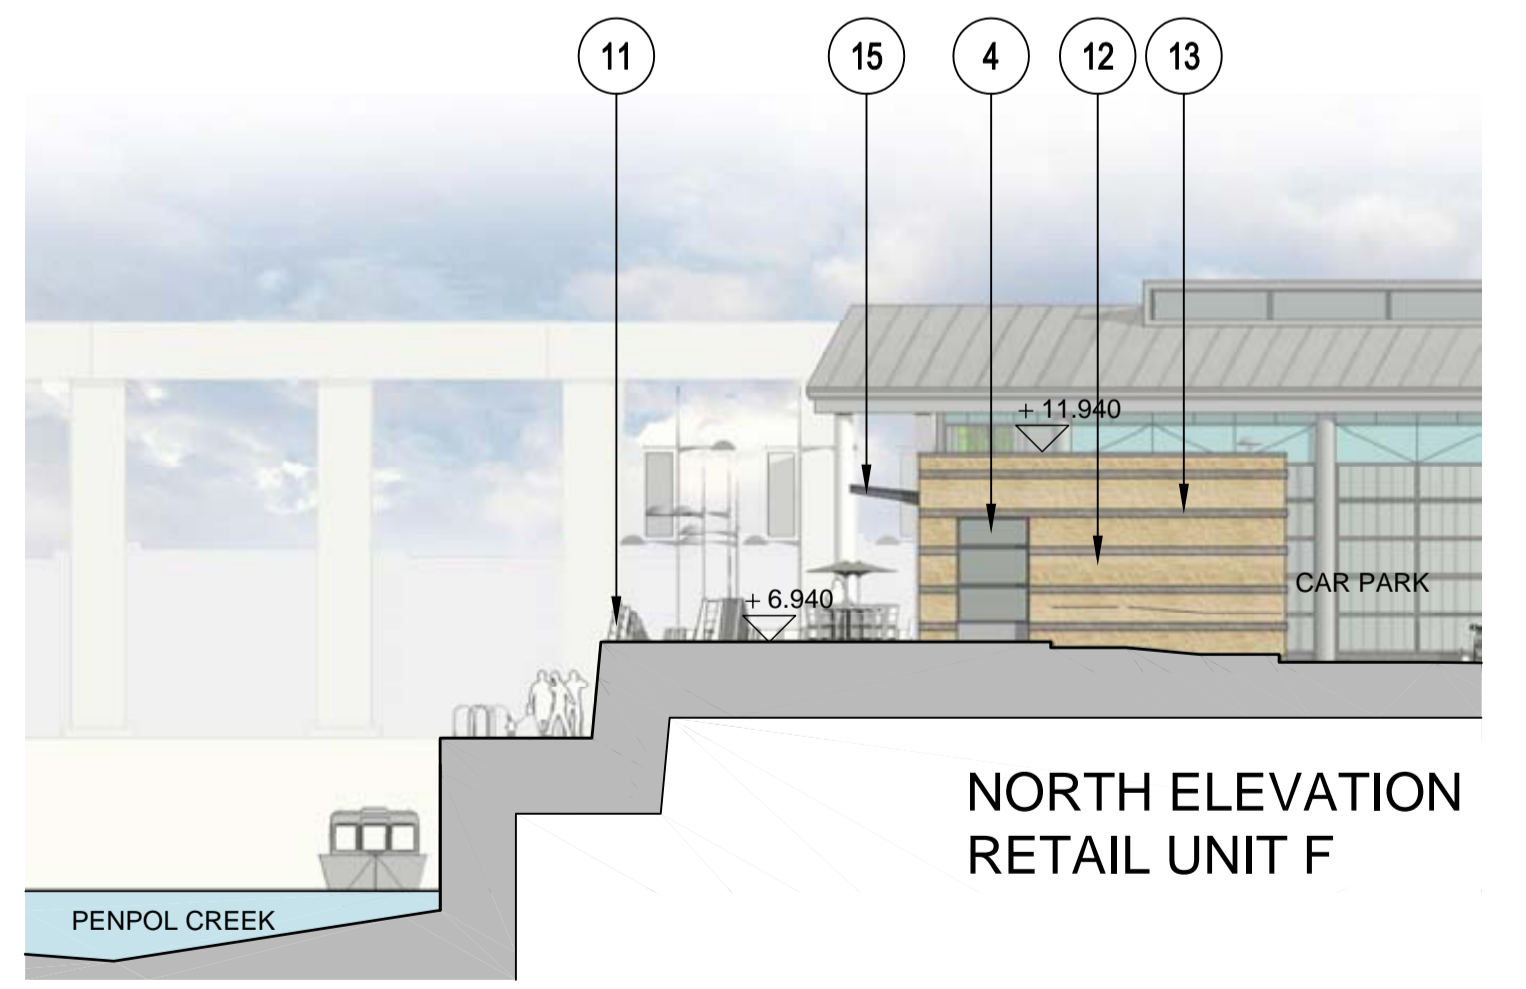

NORTH ELEVATION
RETAIL UNIT F

