

This drawing is only to the stated scale if it is printed correctly. MFLP cannot accept responsibility for the incorrect scaling of drawings printed by third parties. All dimensions are in mm unless otherwise stated.

If this drawing forms part of an application for planning permission on behalf of the applicant named below, it shall not be used for any other purpose without the express permission of Mountford Pigott LLP.

This drawing may incorporate information from other professionals. Mountford Pigott LLP cannot accept responsibility for the integrity and accuracy of such information. Any clarification and/or additions that are required appertaining to such information should be sought from the relevant profession or their appointment representative as listed below.

LIST OF INFORMANTS:
 ORDINANCE SURVEY
 TOPOGRAPHICAL SURVEY
 LANDSCAPE - ASPECT LANDSCAPE PLANNING
 HIGHWAYS - SAVELL BIRD & AXON
 BRIDGE & RETAINING WALLS - BURO HAPPOLD


REVISIONS
 ISSUED FOR PLANNING

DATE
 08.12.10

DRN
 CB

REV
 A


NOTE: SIGNAGE SUBJECT TO SEPARATE PLANNING APPLICATION

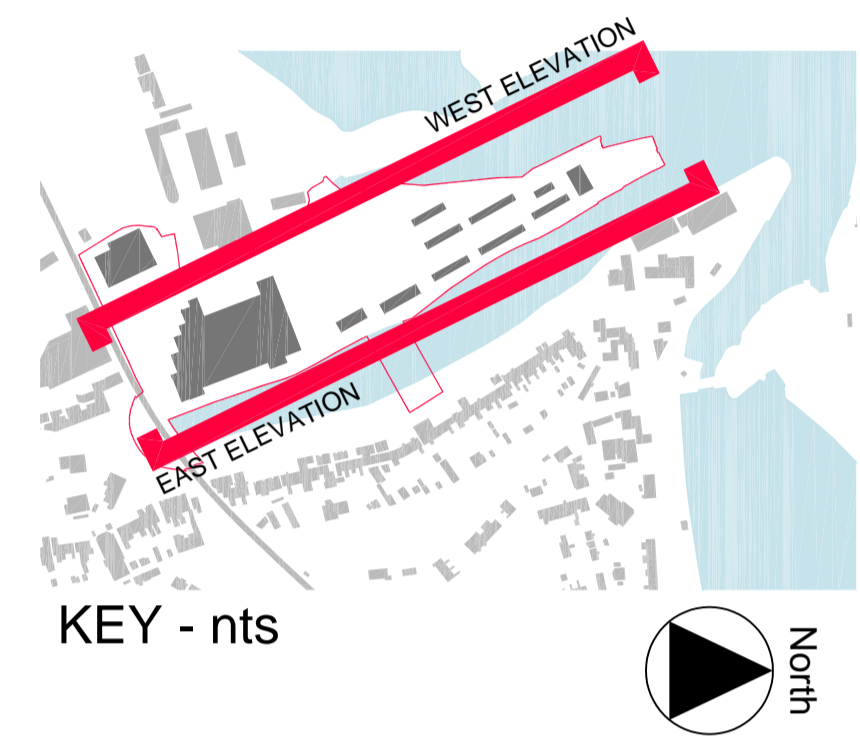

RESTAURANT "THE SAIL" RESIDENTIAL OUTLINE PLANNING APPLICATION RETAIL UNIT G RETAIL UNIT F FOODSTORE

WEST ELEVATION

PROPOSED GOONVEAN ENGINE LOCATION NOT PART OF APPLICATION

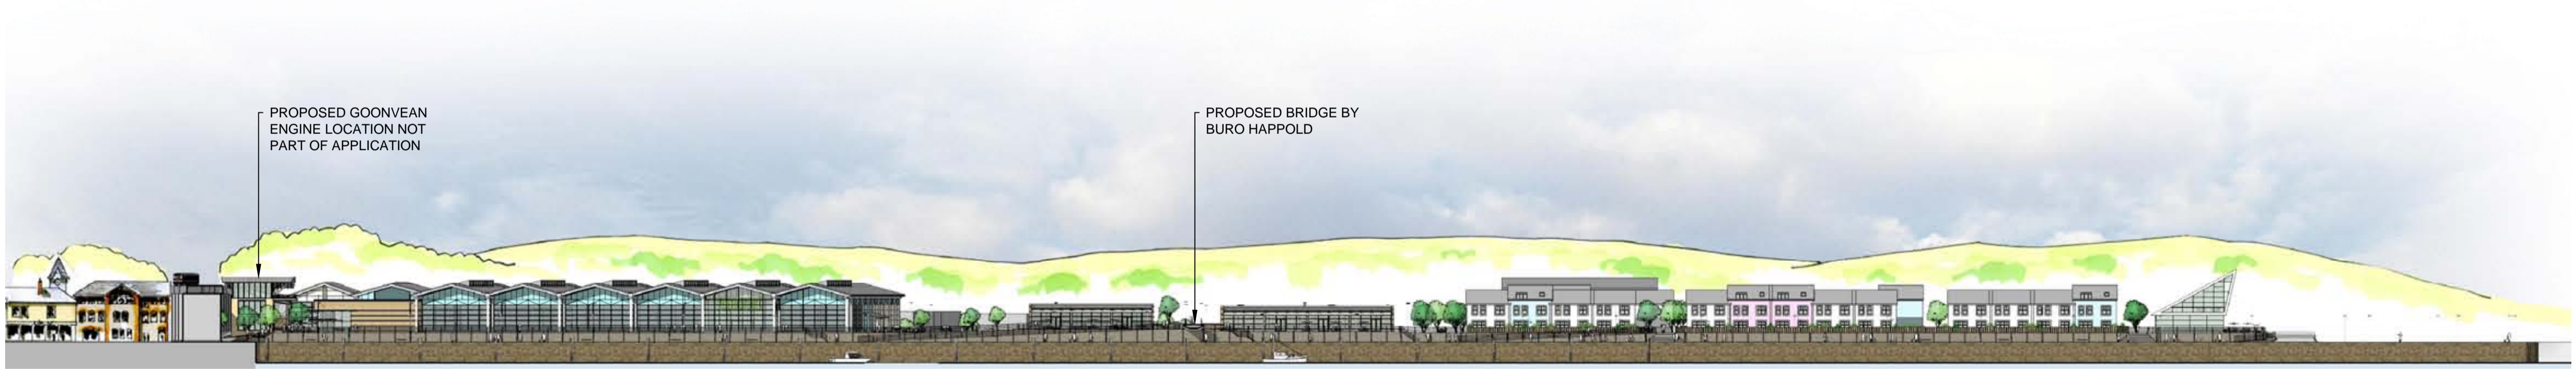

FOUNDRY SQUARE VIADUCT CINEMA FOODSTORE RETAIL UNIT F RETAIL UNIT G RESIDENTIAL OUTLINE PLANNING APPLICATION RESTAURANT "THE SAIL"

EAST ELEVATION

PROPOSED GOONVEAN ENGINE LOCATION NOT PART OF APPLICATION

PROPOSED BRIDGE BY BURO HAPPOLD

