




Existing Very Long Elevation
Scale 1:200

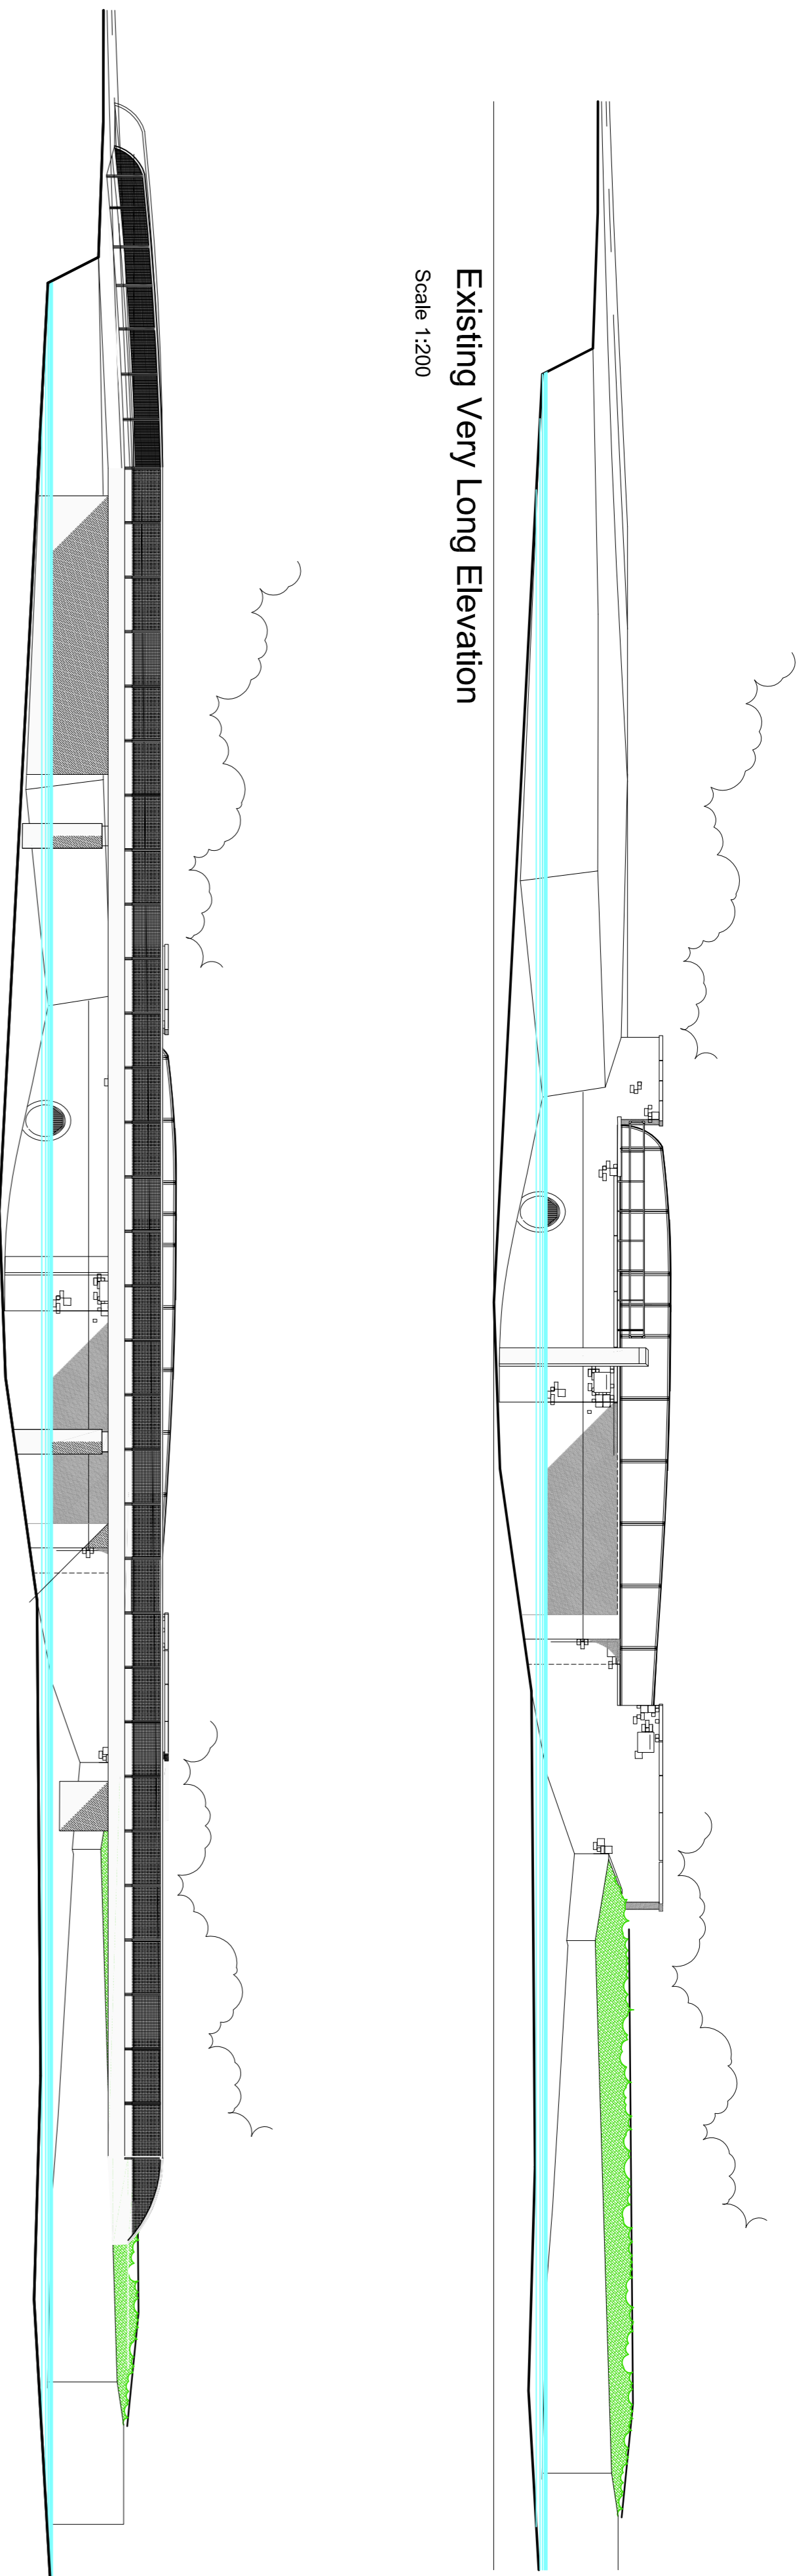

Proposed Very Long Elevation
Scale 1:200

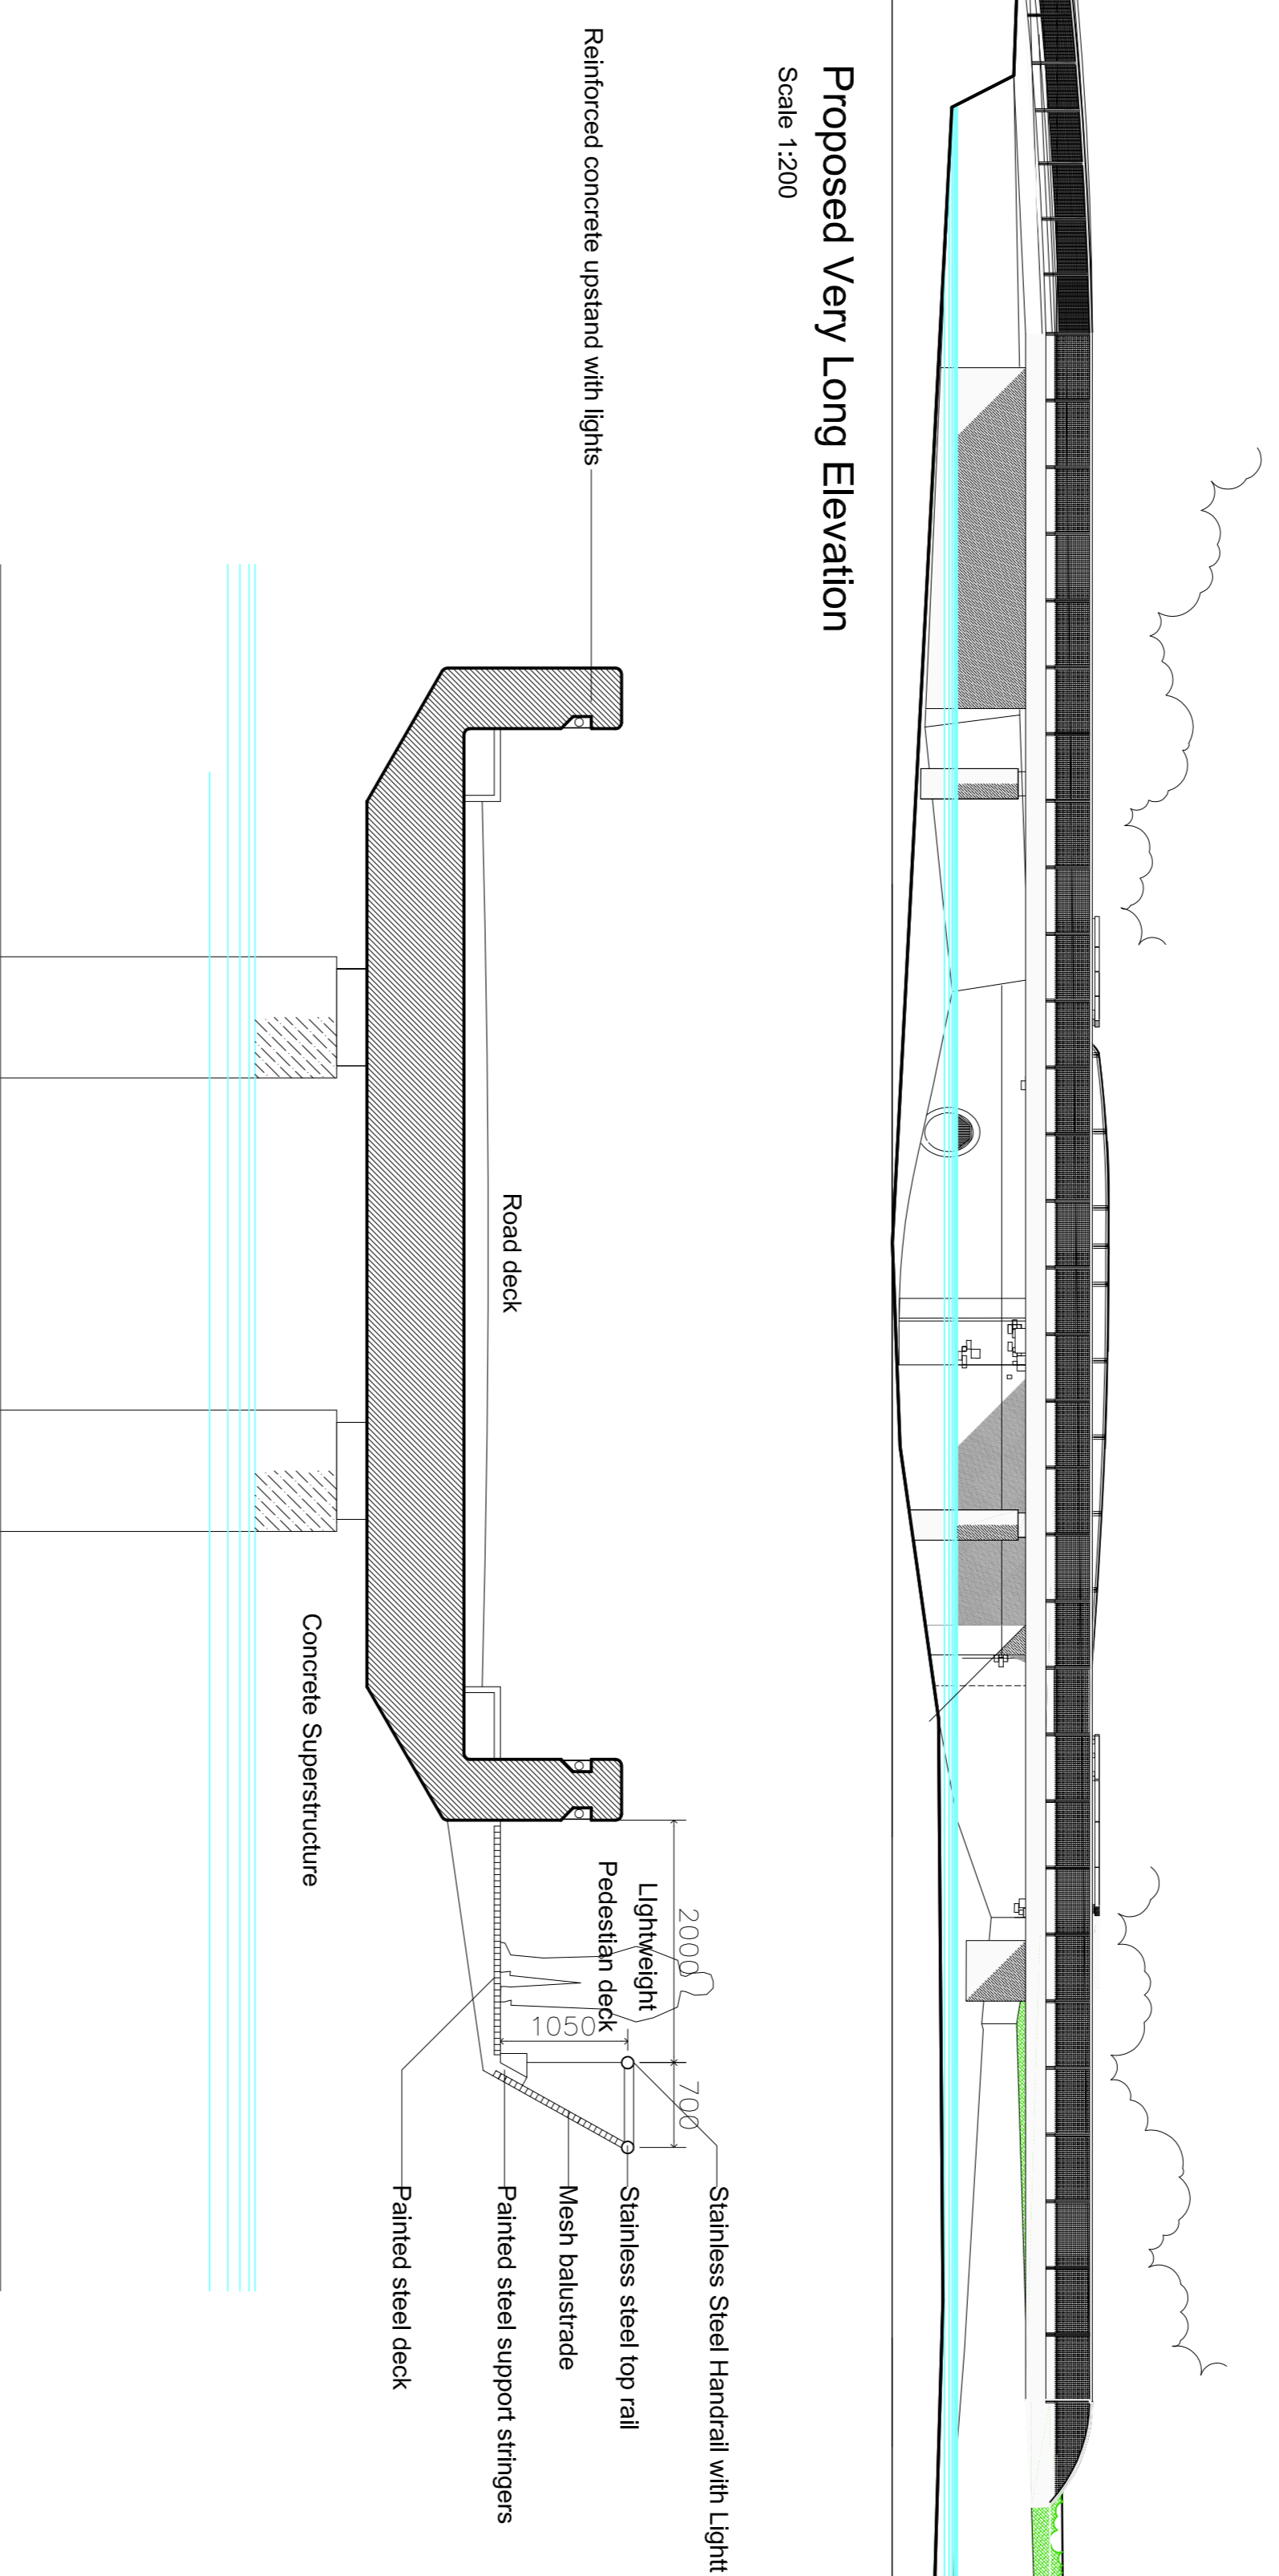

Proposed Short Section
Scale 1:50

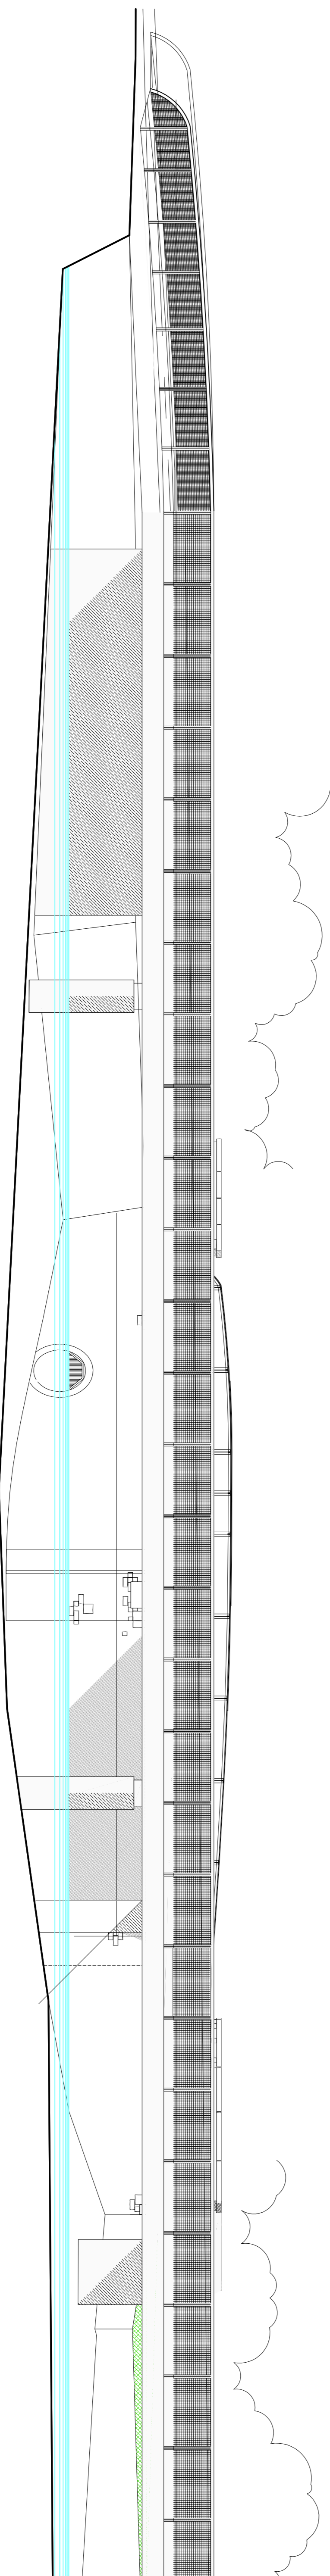

Proposed Long Elevation (part)
Scale 1:100

HAYLE HARBOUR

FSP

ARCHITECTS & PLANNERS
27 BOSTON PLACE
LONDON, NW1 8ER
Tel: 020 7723 8000
Fax: 020 7723 8001
Email: info@fsp.co.uk

DATE	DESCRIPTION	BY	APP'D
2011.01.11	PLANNING	LEO AL	LEO AL
2011.01.11	ENGINEERING & PROPOSED SECTION	LEO AL	LEO AL
2011.01.11	CONSTRUCTION	LEO AL	LEO AL
2011.01.11	FINAL	LEO AL	LEO AL

444.09 L (-) 011 P1

FOR THE CLIENT: HAYLE HARBOUR
DRAWING NO: 444.09 L (-) 011 P1
DATE: 2011.01.11
SCALE: 1:100

PROPOSED ROAD AND PEDESTRIAN
BRIDGE TO NORTH QUAY