


Appendix B Traffic Data April 2005

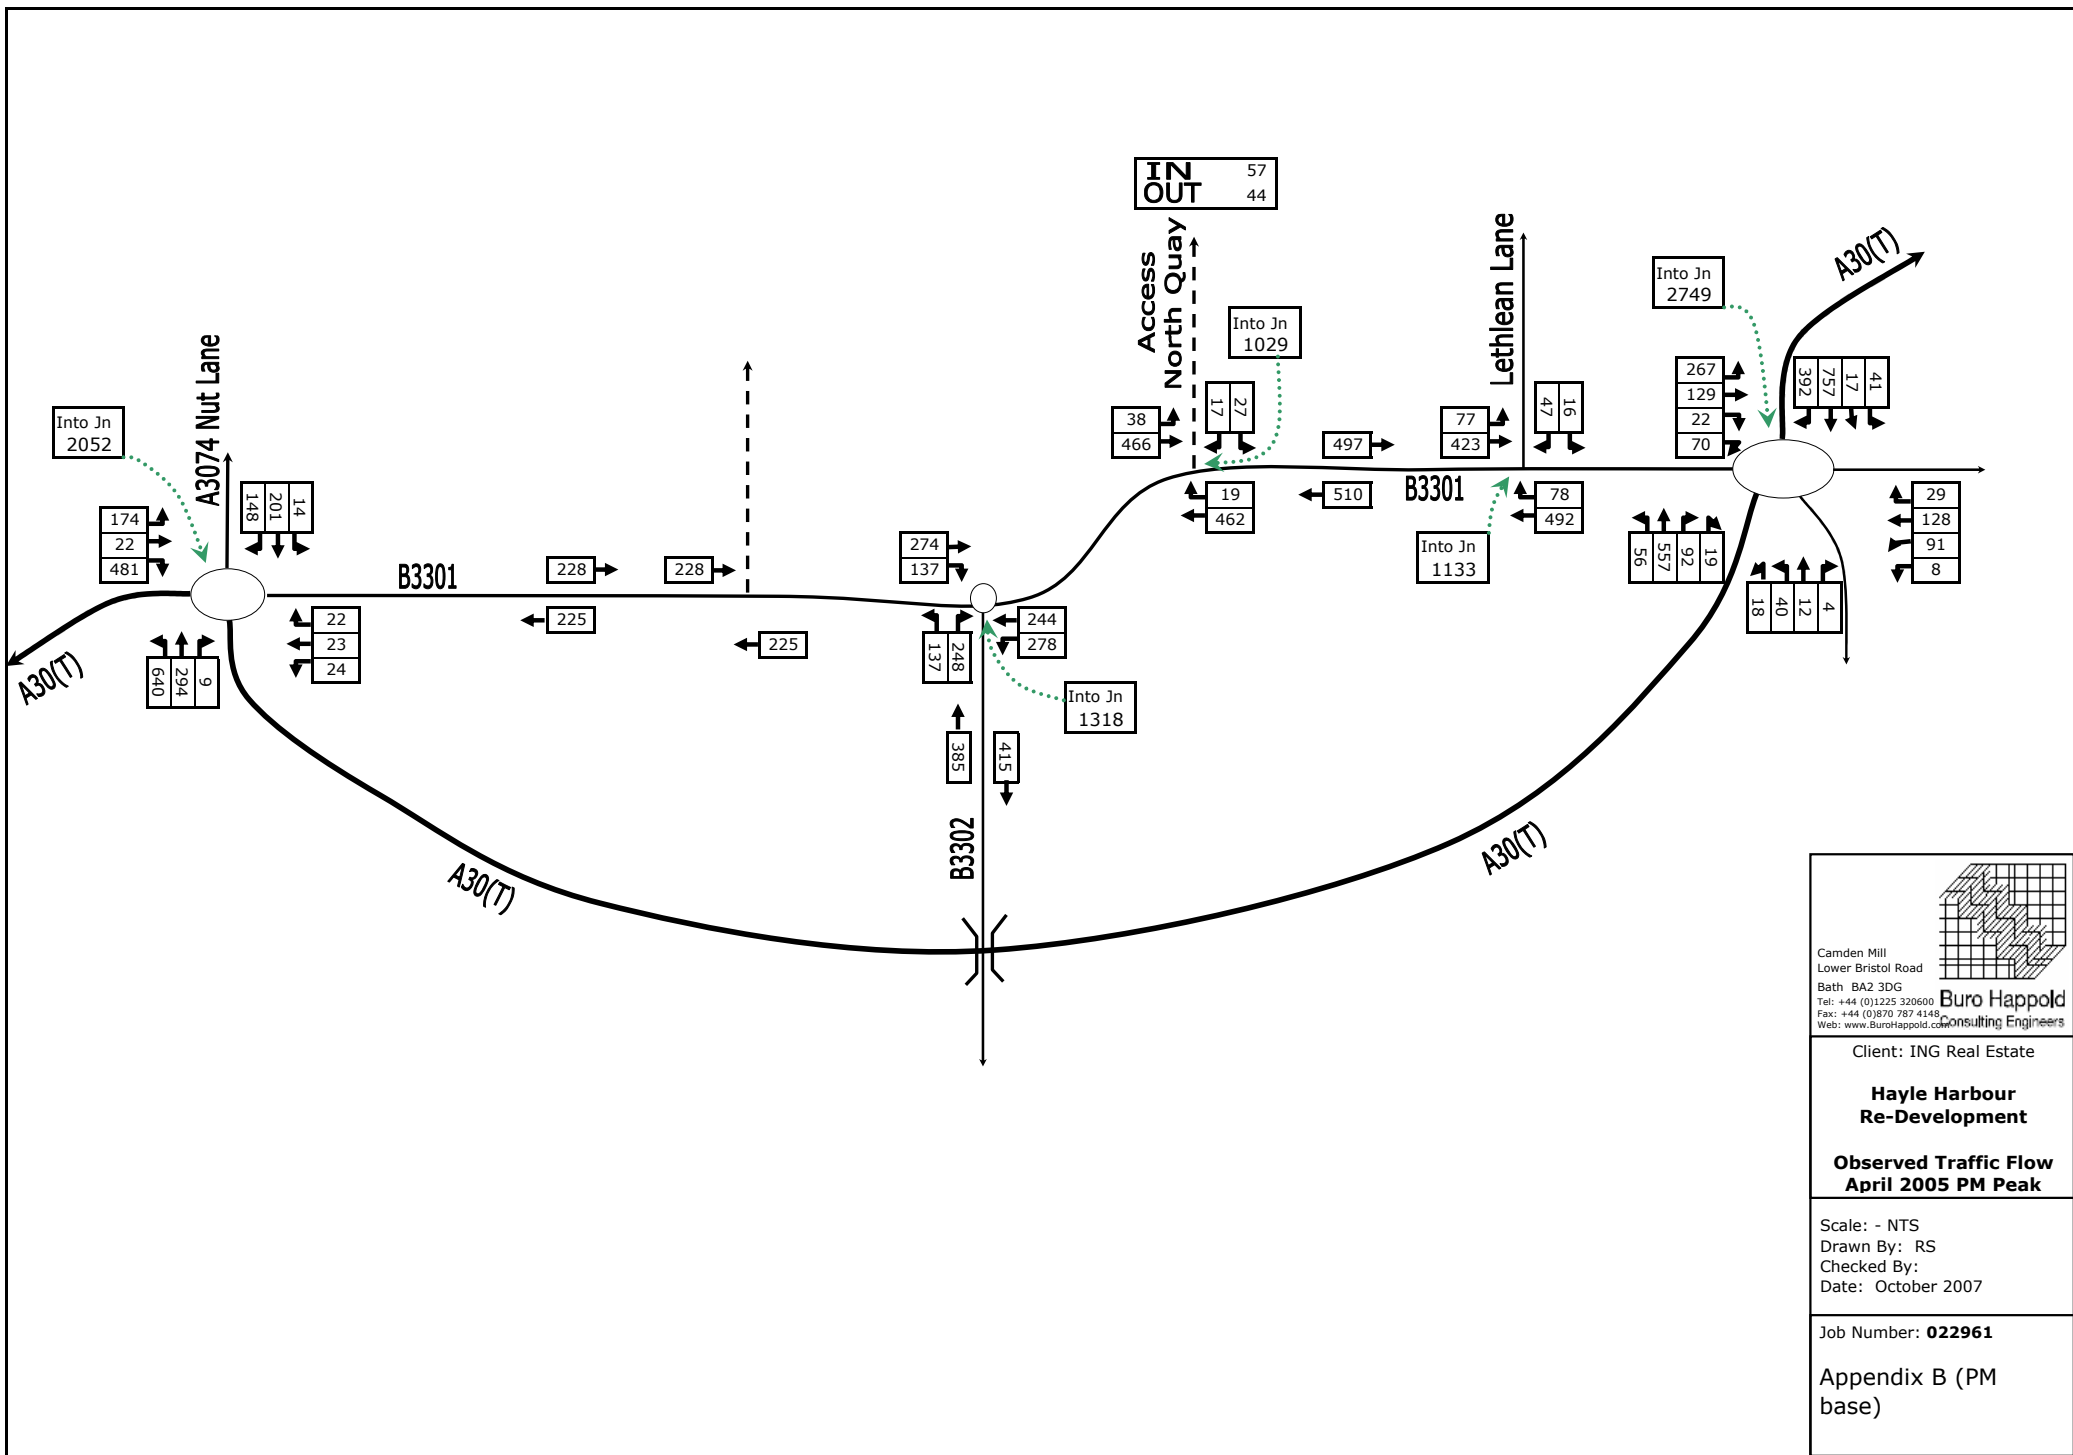

Camden Mill
Lower Bristol Road
Bath BA2 3DG
Tel: +44 (0)1225 320600
Fax: +44 (0)1225 787 4148
Web: www.BuroHappold.com

Buro Happold
Consulting Engineers

Client: ING Real Estate

**Hayle Harbour
Re-Development**

**Observed Traffic Flow
April 2005 PM Peak**

Scale: - NTS
Drawn By: RS
Checked By:
Date: October 2007

Job Number: **022961**

Appendix B (PM
base)