


Appendix K Foundry Square New Layout

Key

- S1** Sign reference - refer to sign schedule for details.
- W1** Double yellow lines to Diag. 1018.1 lines to be 50mm wide.
- W2** Hatching to Diag. 1040.
- W3** Warning line to Diag. 1004.
- W4** Limited waiting to Diag. 1032 600mm line, 600mm gap.
- W5** Giveway double lines to Diag. 1003.
- W6** Giveway single lines to Diag. 1009.
- W7** Giveway triangle to Diag. 1023.
- W8** Taxi bay to Diag. 1023 2m wide x 13m long 600mm line, 600mm gap.
- W9** Bus stop to Diag. 1025.3 13m long. Width to fit layby. Note layby line to be yellow over length of bus stop
- W10** Roundabout giveway markings to Diag. 1003.3
- W11** Roundabout marking to Diag. 1003.4 4m dia. island 4.450m arrows on 8m dia. Island domed to 125mm high at centre.
- W12** Edge of carriageway marking to Diag. 1001.
- W13** 100mm wide edge-line laid on footway at back of kerb over the 3m length higher bus stop kerbs.

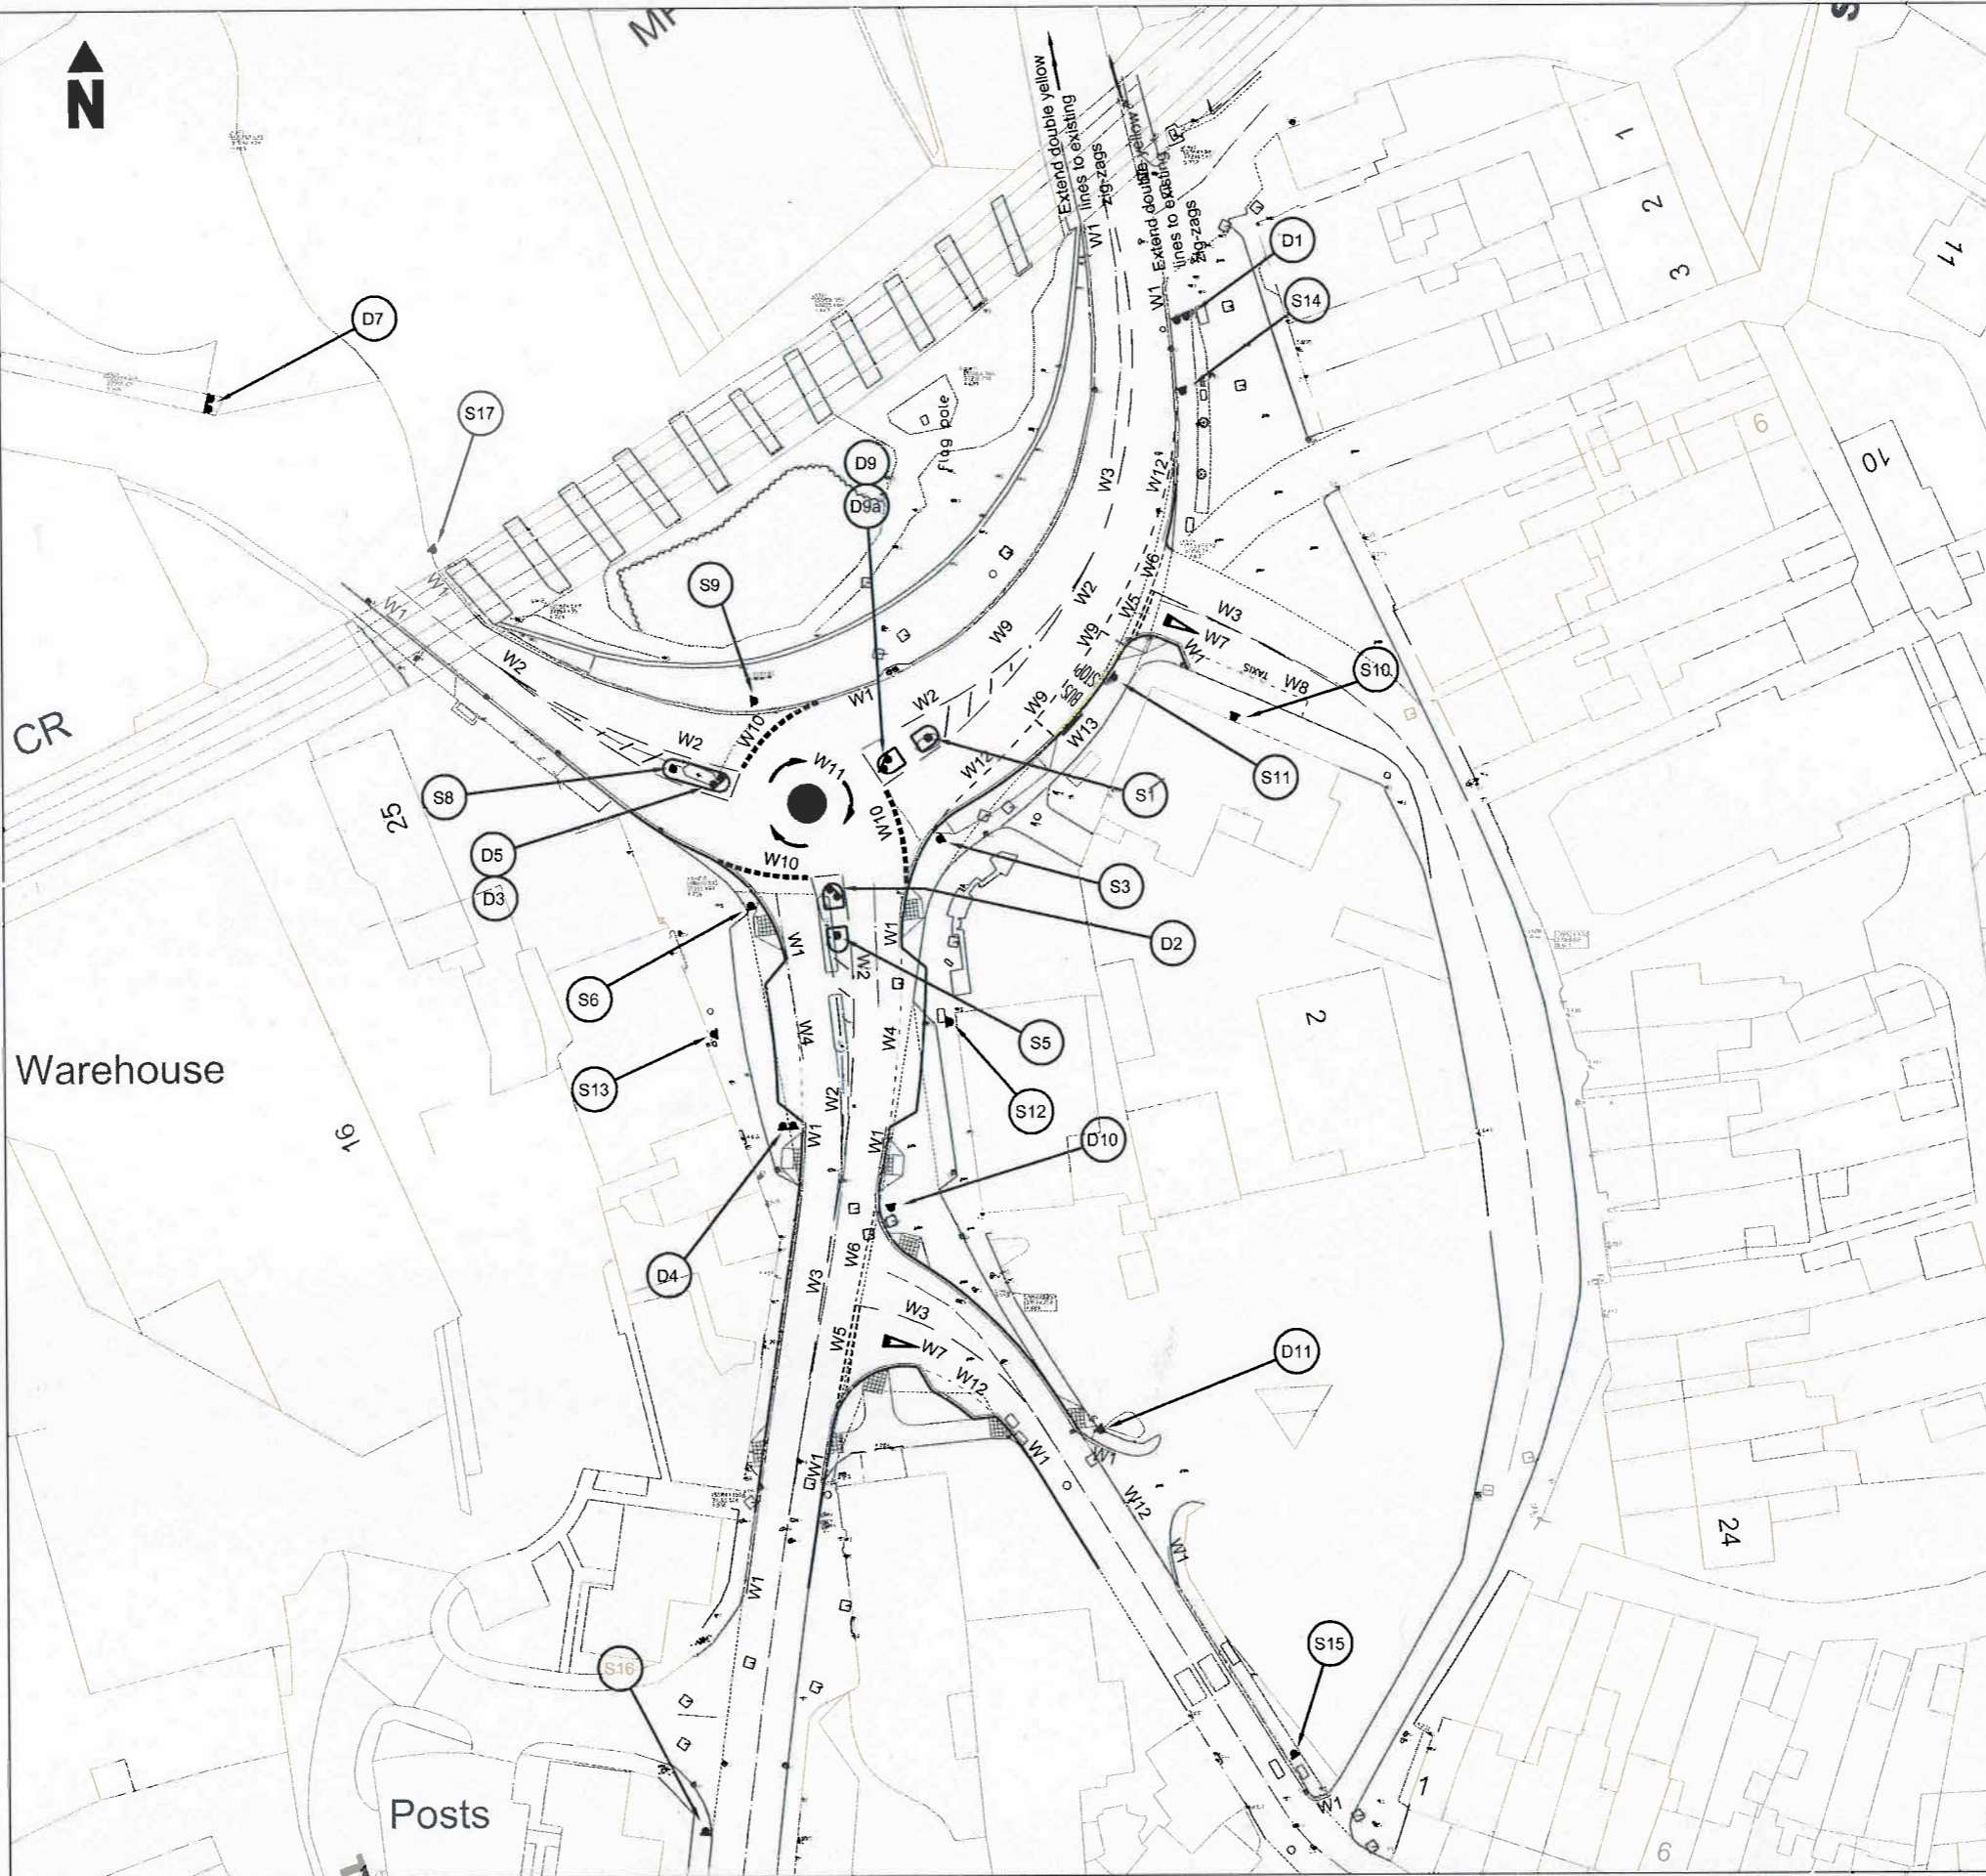

© This drawing is Copyright. It should not be relied on or used in circumstances other than those for which it was originally prepared and for which Cornwall County Council was originally commissioned. Cornwall County Council accepts no responsibility for this drawing to any party other than the person(s) by whom it was commissioned.

- NOTES**
- 1 Diag. Nos refer to TSRGD 2002 Markings are to be the standard sizes unless specified otherwise.

This map is reproduced from Ordnance Survey material with the permission of Her Majesty's Stationery Office © Crown copyright. Unauthorised reproduction infringes Crown copyright and may lead to prosecution or civil proceedings. Cornwall County Council 100019590, 2005.

REV	DATE	NATURE OF REVISION
A	04/12/08	LAYOUT AMENDED
O	11/10/06	ORIGINAL

Hayle Townscape

CORNWALL COUNTY COUNCIL
RICHARD FISH
BSc, CEng, FICE, FIStructE, FRIB
DIRECTOR
 PLANNING, TRANSPORTATION and ESTATES
 County Hall, Truro
 Cornwall TR1 3AY

LOCATION	Foundry Square, Hayle
PROJECT	Hayle Regeneration
DRAWING TITLE	Traffic Signs And Road Markings
PROJECT MANAGER	R M Hathway
ORIGINATOR	R M Hathway
SCALE	1/500
DRAWING No	C02914/C/R1200
REVISION	A