


NOTES

- GENERAL**
1. ALL DIMENSIONS ARE IN MILLIMETRES UNLESS NOTED OTHERWISE.
 2. ALL LEVELS ARE IN METRES UNLESS NOTED OTHERWISE.
 3. DO NOT SCALE FROM THIS DRAWING. USE FIGURED DIMENSIONS ONLY.
 4. ANY DISCREPANCIES TO BE REPORTED IMMEDIATELY TO THE ENGINEER.
 5. THIS DRAWING IS TO BE READ IN CONJUNCTION WITH ALL RELEVANT ARCHITECTS, SUBCONTRACTORS AND SPECIALISTS DRAWINGS AND SPECIFICATIONS.
 6. THIS DRAWING IS COPYRIGHT © PROPERTY OF SHEAR DESIGN LIMITED.

THE LAYOUT SHOWN IS INDICATIVE ONLY FOR PLANNING PURPOSES & WILL BE SUBJECT TO DETAILED DESIGN APPROVAL WITH CORNWALL COUNTY COUNCIL POST PLANNING APPROVAL.

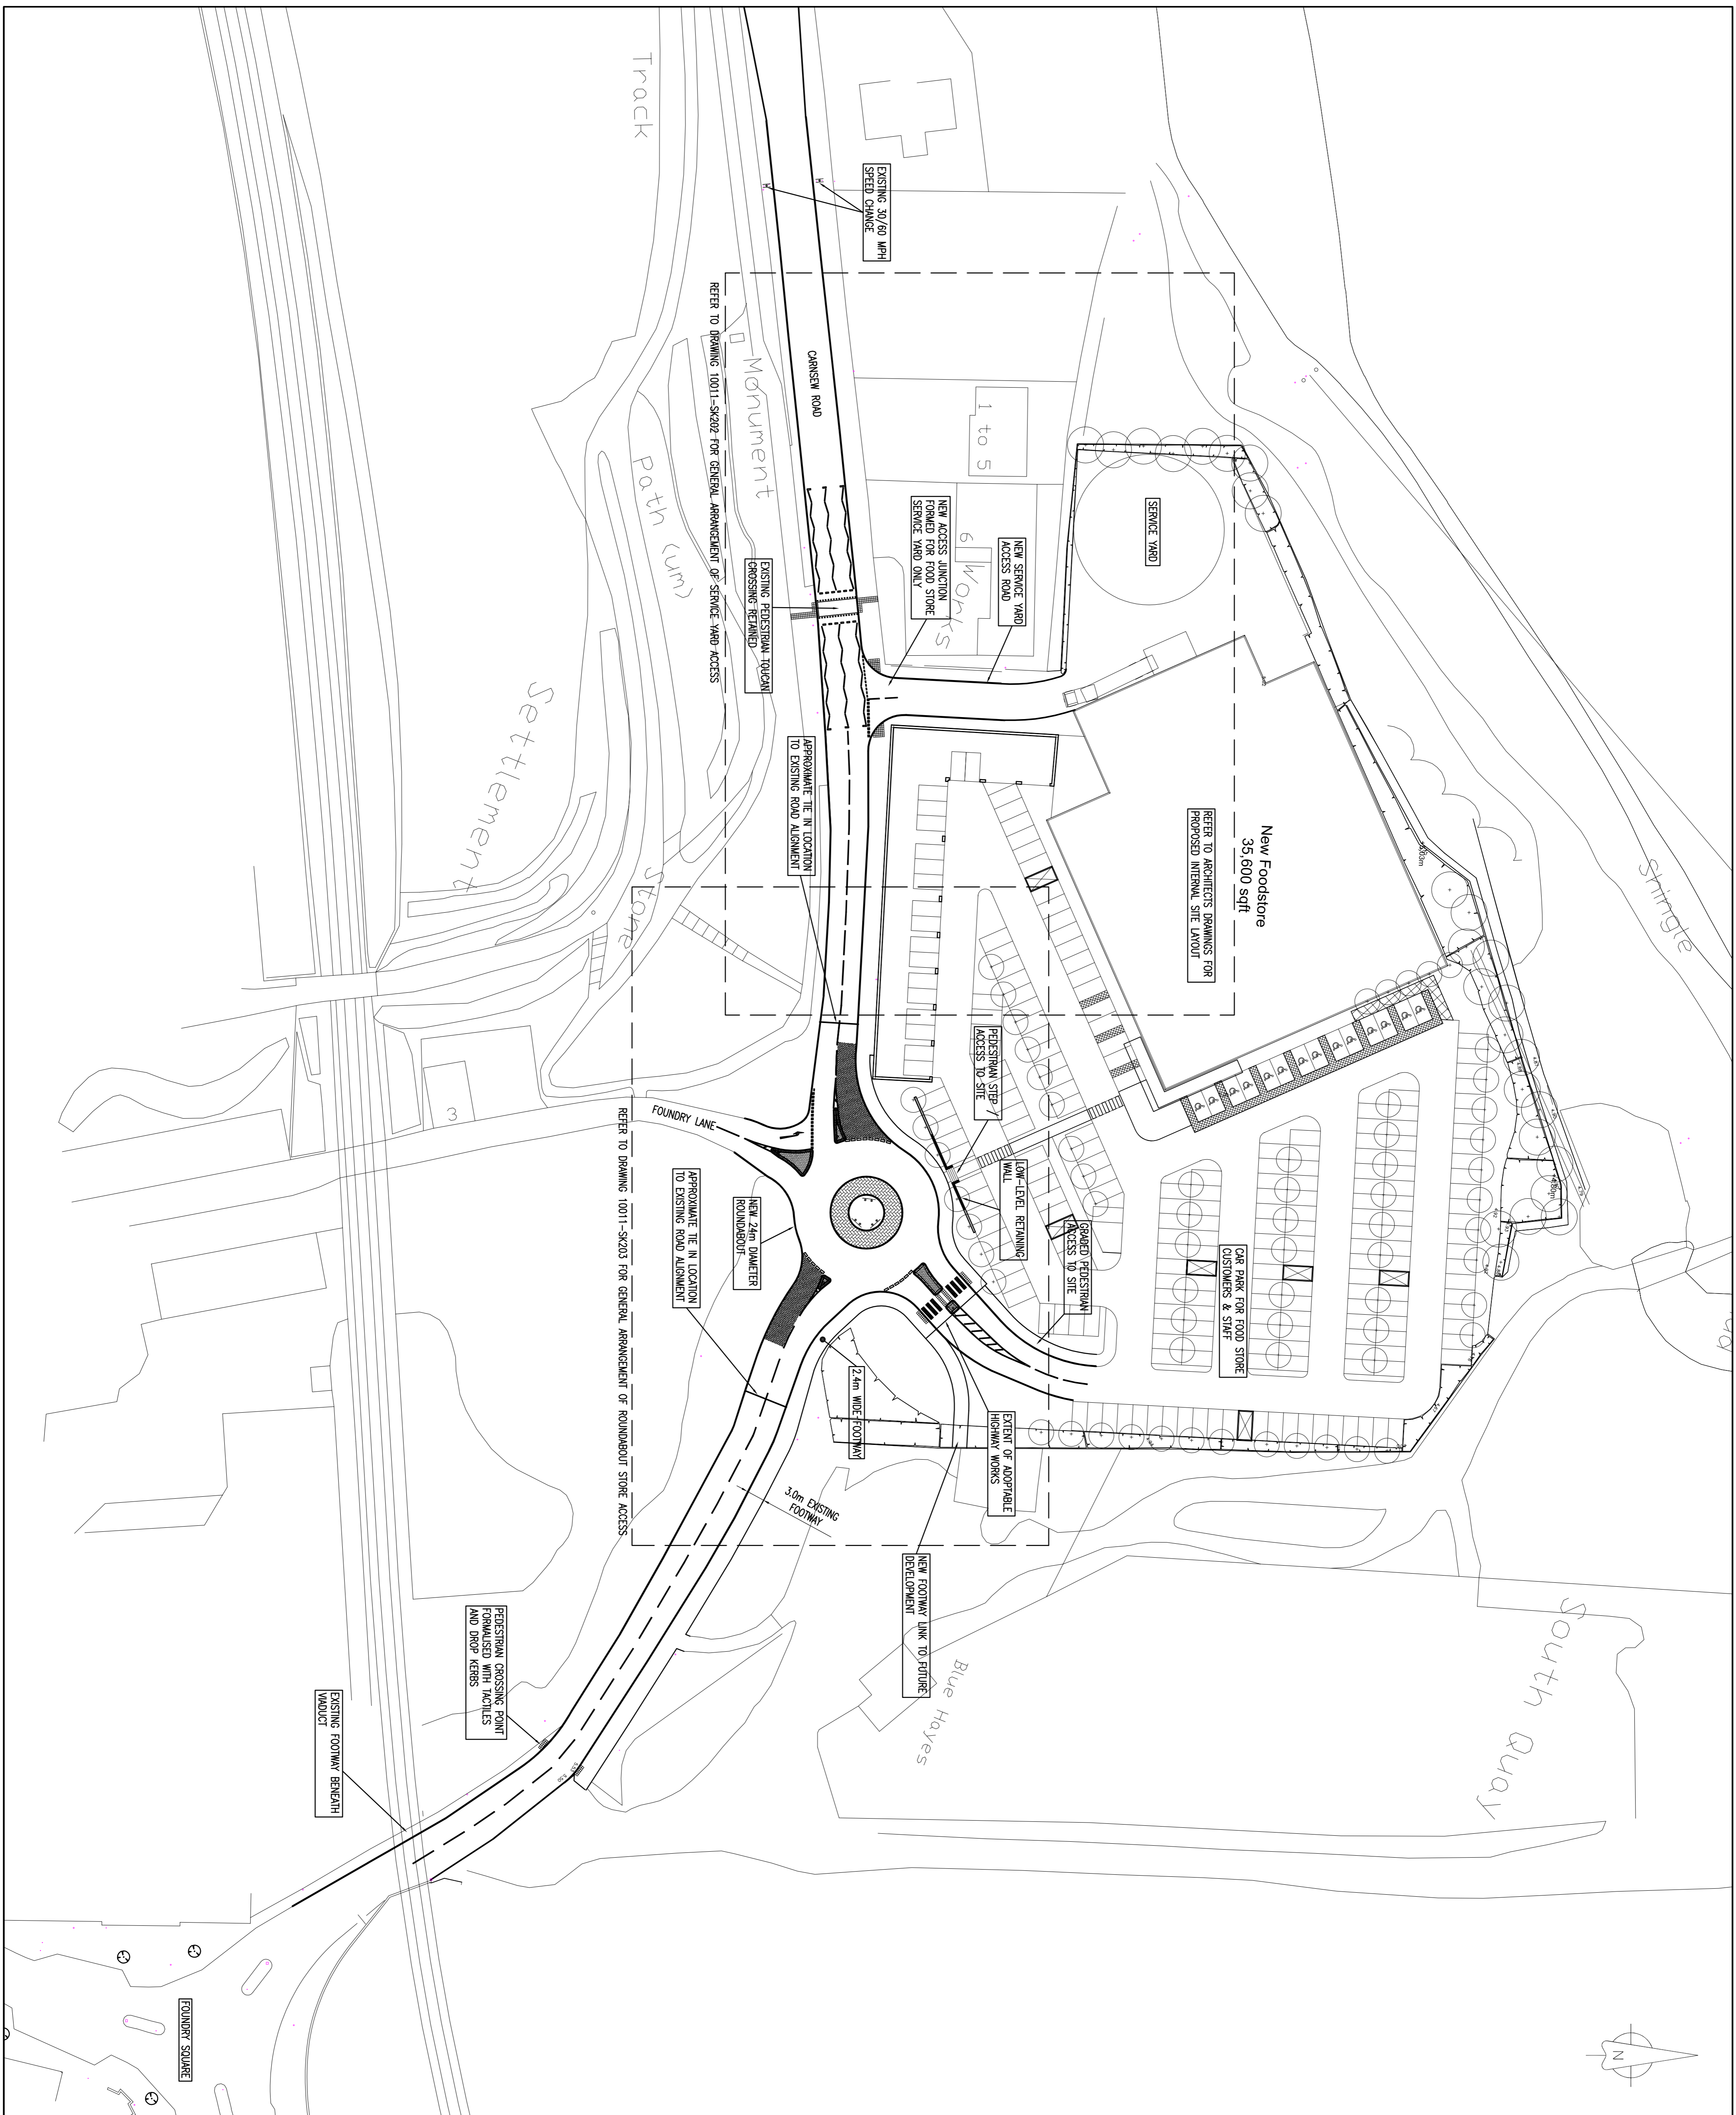

REV	DATE	DESCRIPTION	BY	CHK
B	12.04.10	MINOR AMENDMENTS TO ROUNDABOUT LAYOUT		
A	26.03.10	ROUNDABOUT AMENDED TO SUIT SCALE 1 SHEET A401		

ACTORIS

PROPOSED FOOD STORE, HAYLE

EXTENT OF PROPOSED HIGHWAYS WORK

SHEAR design
Consulting Civil and Structural Engineers

7 Ashtree Court - Woodsey Close - Cardiff Gate Business Park - Cardiff - CF23 8HW
Tel: 029 2054 7000 - Fax: 029 2054 7001 - www.shear-design.com - enquiries@shear-design.com

DATE: FEB 2010 SCALE: 1:500 @ A1

DESIGNER: A = PRELIMINARY A = APPROVAL CO = CONTRACT

STATE: C = CONSTRUCTION AS = REVIEW

FORM NUMBER: 10011-SK201