


Existing Plan

Scale: 1:200

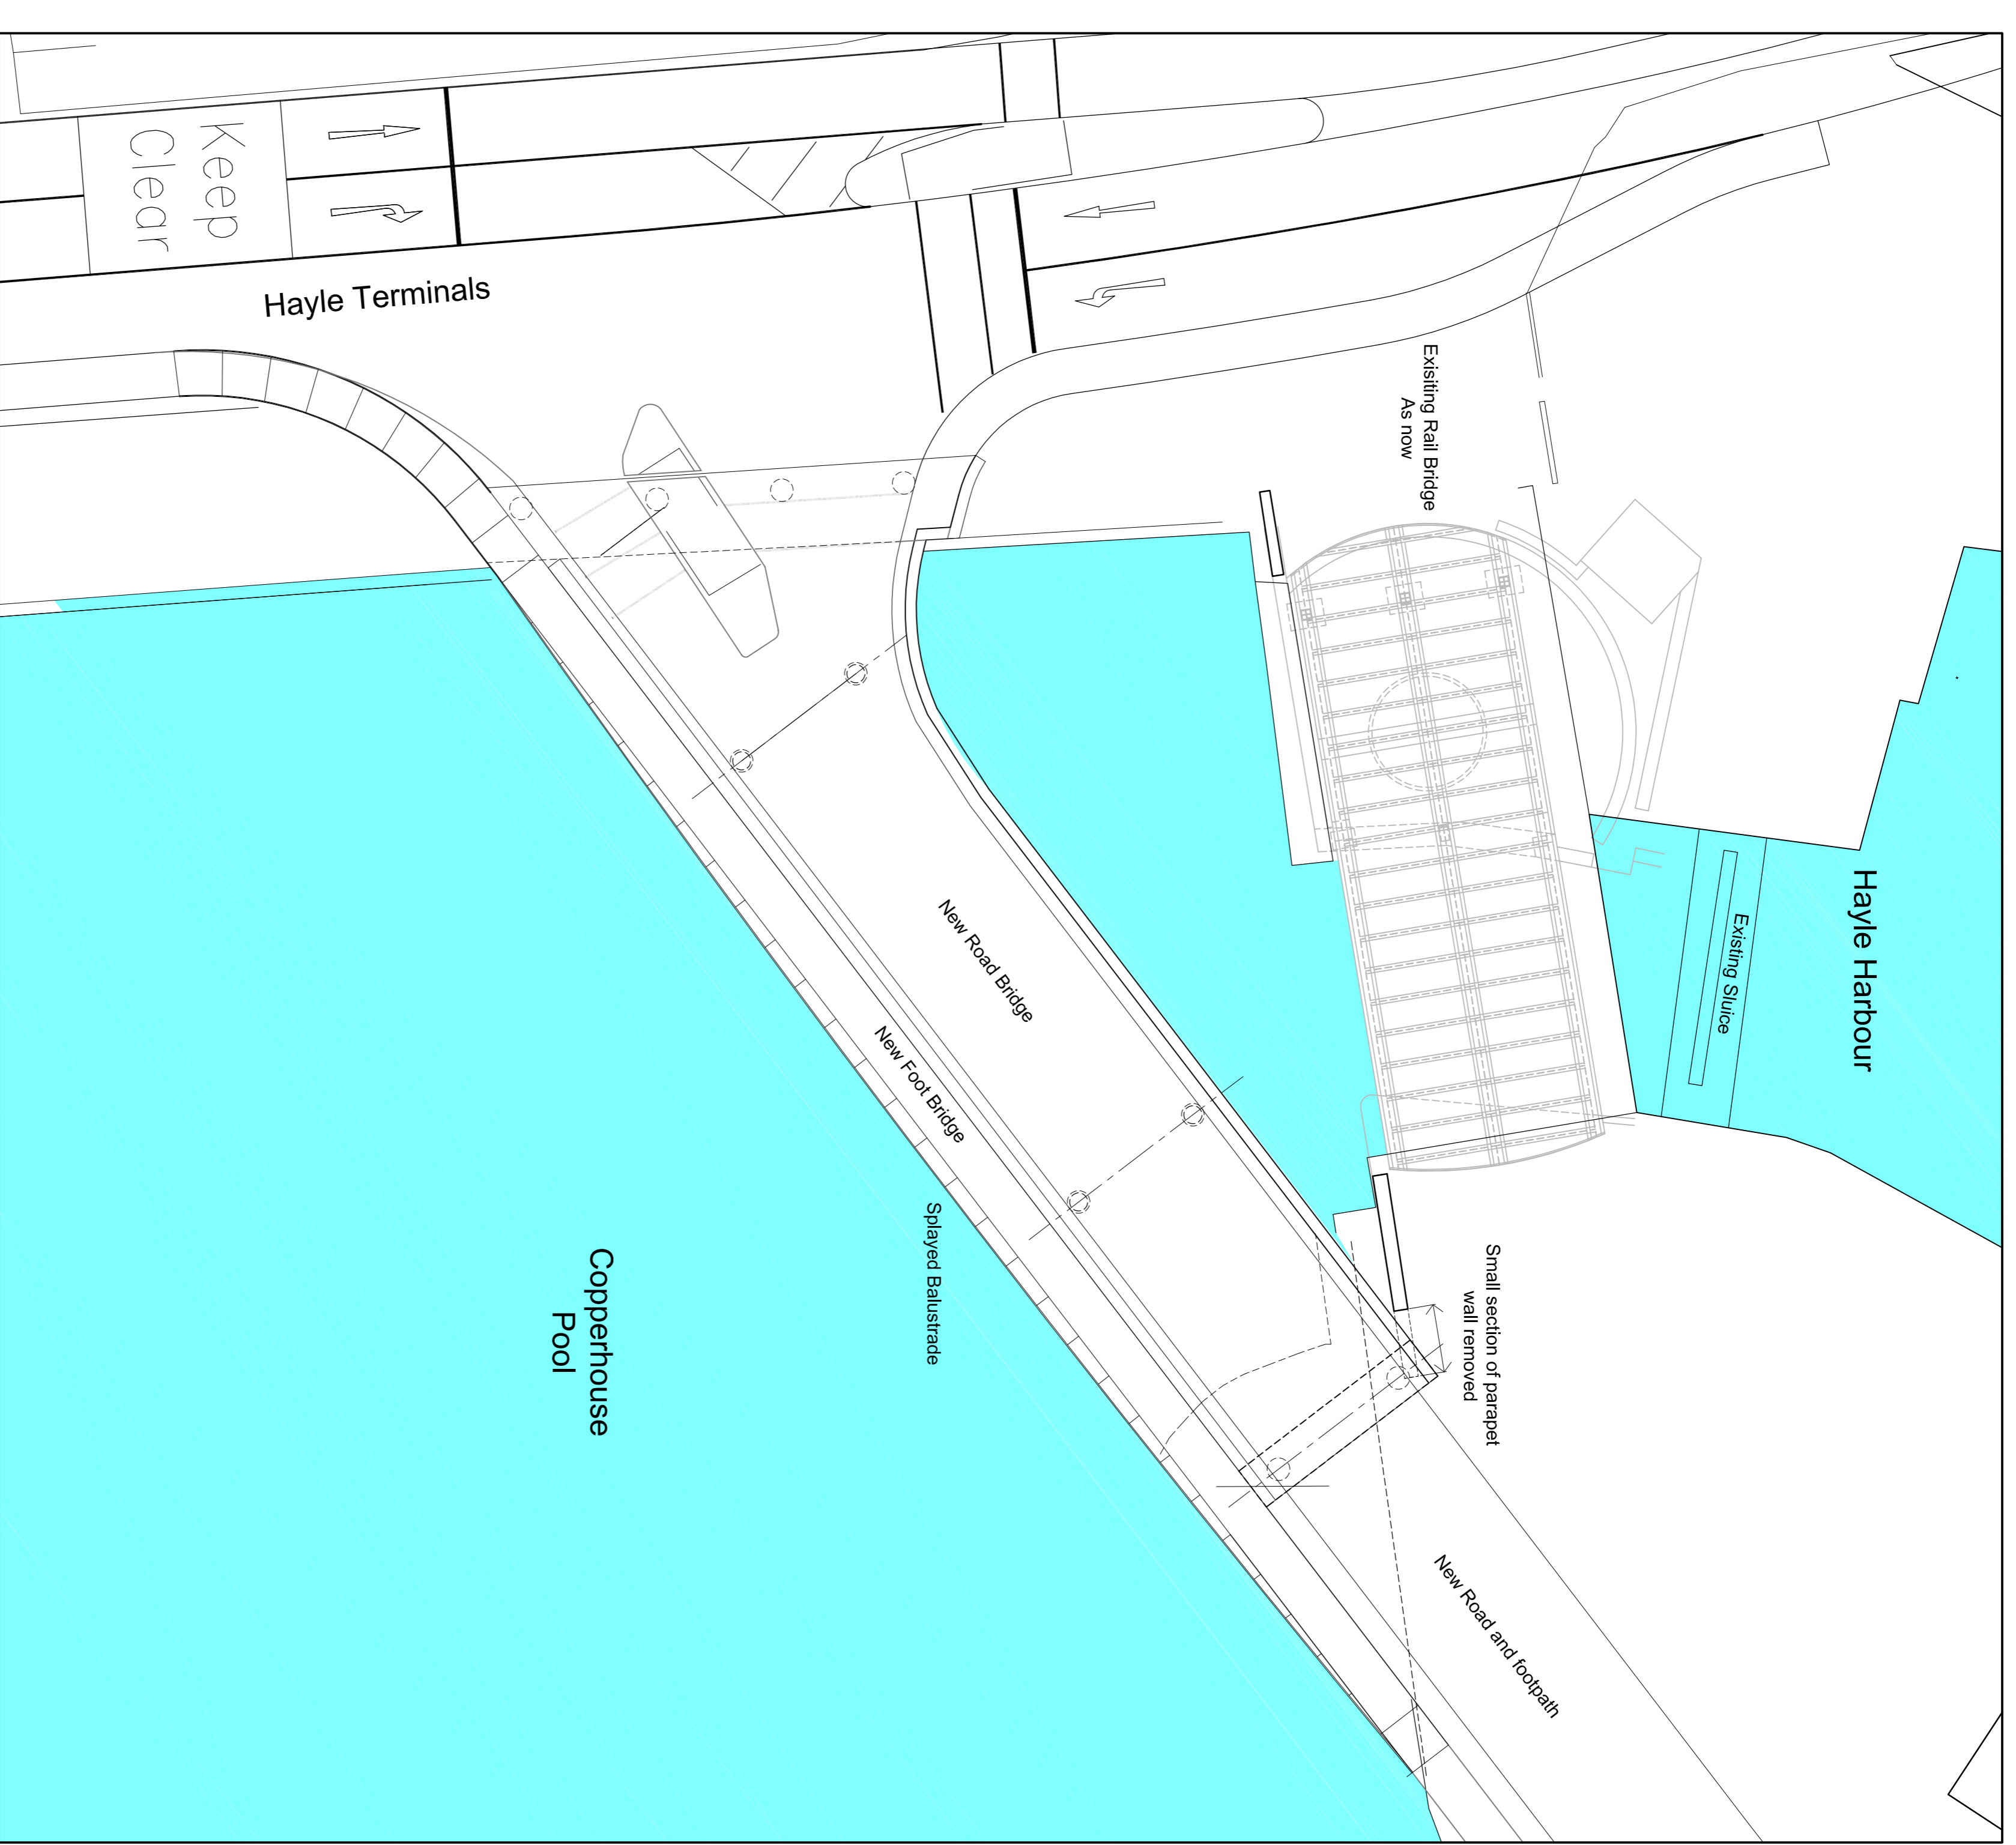

Proposed Plan

Scale: 1:200

PROPOSED ROAD AND PEDESTRIAN
BRIDGE TO NORTH QUAY

HAYLE HARBOUR

FSP

ARCHITECTS & PLANNERS

22 BOSTON PLACE
LONDON
W1G 0PQ
TEL: 020 7723 8000
FAX: 020 7723 7008
e-mail: info@fsp.co.uk

DATE	DESCRIPTION	BY	SCALE
15/09/21	FINAL EXISTING AND PROPOSED PLAN	AS/MS	1:200
12/09/21	EXISTING AND PROPOSED PLAN	AS/MS	1:200
02/09/21	EXISTING AND PROPOSED PLAN	AS/MS	1:200
01/09/21	EXISTING AND PROPOSED PLAN	AS/MS	1:200
01/09/21	EXISTING AND PROPOSED PLAN	AS/MS	1:200

444,09 L (-) 010 P1

ALL RIGHTS RESERVED. NO PART OF THIS DOCUMENT IS TO BE REPRODUCED OR TRANSMITTED IN ANY FORM OR BY ANY MEANS, ELECTRONIC OR MECHANICAL, WITHOUT PERMISSION IN WRITING FROM FSP ARCHITECTS & PLANNERS.